

Eltham North Adventure Playground Design Plans & Elevations

ATTACHMENT 2

North West Elevation



North East Elevation



South East Elevation




South West Elevation



SEAT

ACCESSIBLE RAMPED
ACCESS

Middle Level Floor Plan

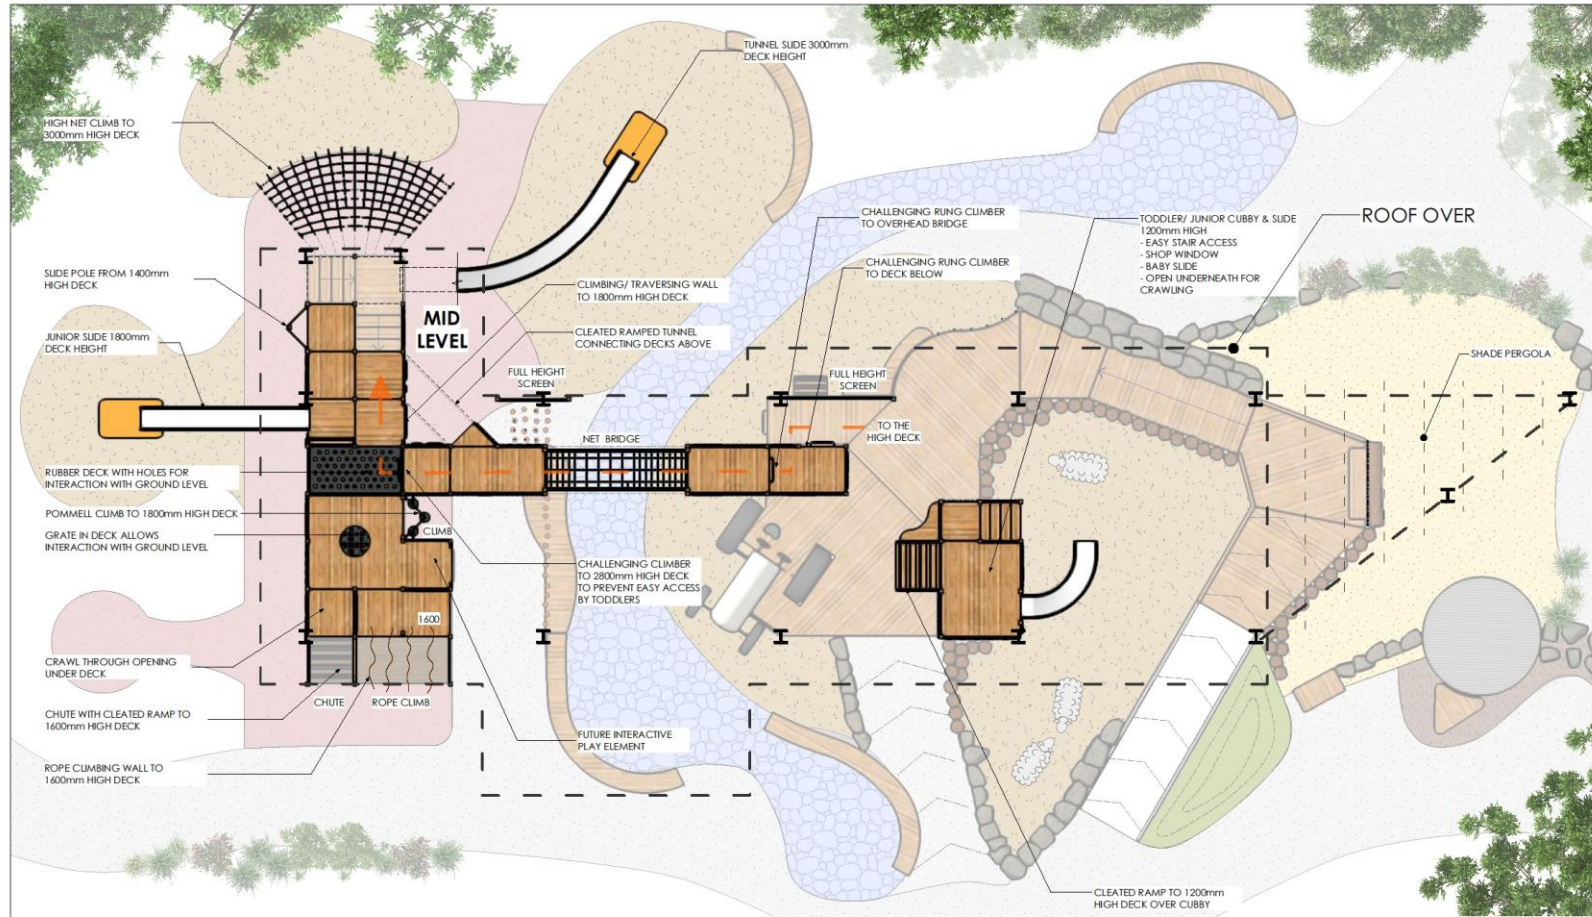

PRELIMINARY CONCEPT DESIGN
Eltham North Adventure Playground

Wattleree Road, Vic, 3095
 Middle Level Floor Plan 1:50 @ A1




naturform | **Gardiner Architects** | **Jeavons LANDSCAPE ARCHITECTS**

11 Production Rd
 Molloon Vic 3037
 (03) 946 0099
 info@naturform.com.au
 www.naturform.com.au

77/52/51 Georges Rd
 North Melbourne Vic 3046
 (03) 946 4292
 info@gardinerarchitects.com.au
 www.gardinerarchitects.com.au

1st Floor
 717 Nicholson Street
 Carlton North Vic 3054
 (03) 9487 7337
 info@jeavons.net.au
 www.jeavons.net.au

Upper Level Floor Plan

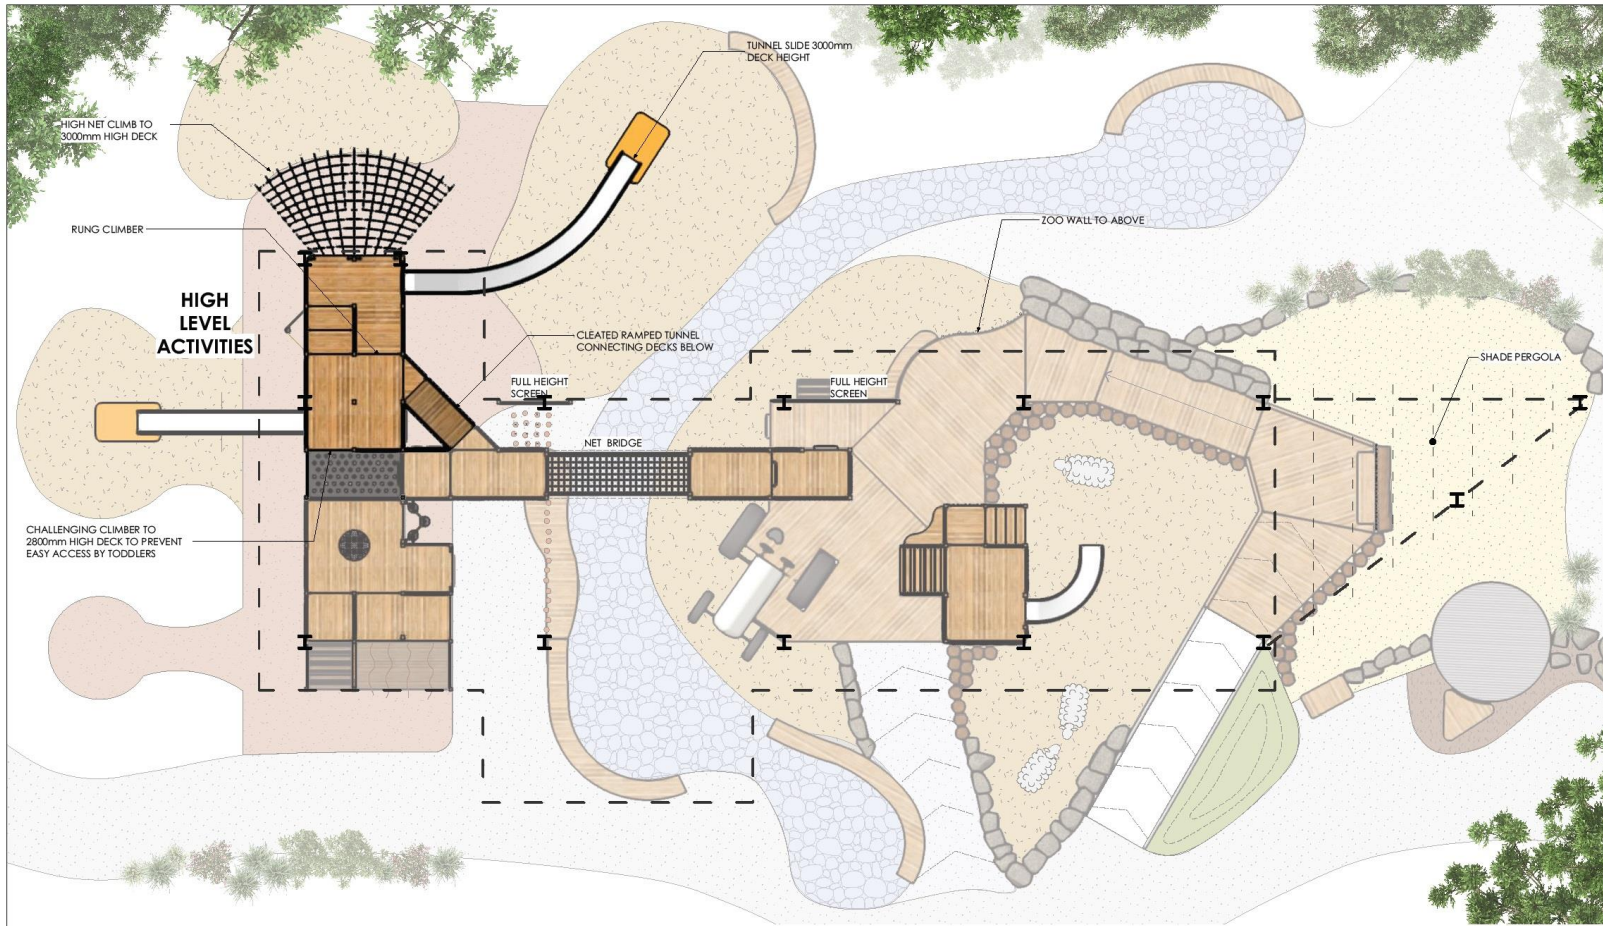

PRELIMINARY CONCEPT DESIGN

Eltham North Adventure Playground

Wattletree Road, Vic, 3095

Upper Level Floor Plan 1:50 @ A1



Scale: 1:50

naturform

11 Production Rd
Melton Vic 3337
(03) 9744 0099
lori@naturform.com.au
www.naturform.com.au


Gardiner Architects

7252 11 Georges Rd
North Fitzroy Vic 3068
(03) 9484 4592
info@gardinerarchitects.com.au
www.gardinerarchitects.com.au

Jeavons
LANDSCAPE ARCHITECTS

1st Floor
717 Nicholson Street
Carlton North Vic 3054
(03) 9387 7333
info@jeavons.net.au
www.jeavons.net.au

Roof Plan

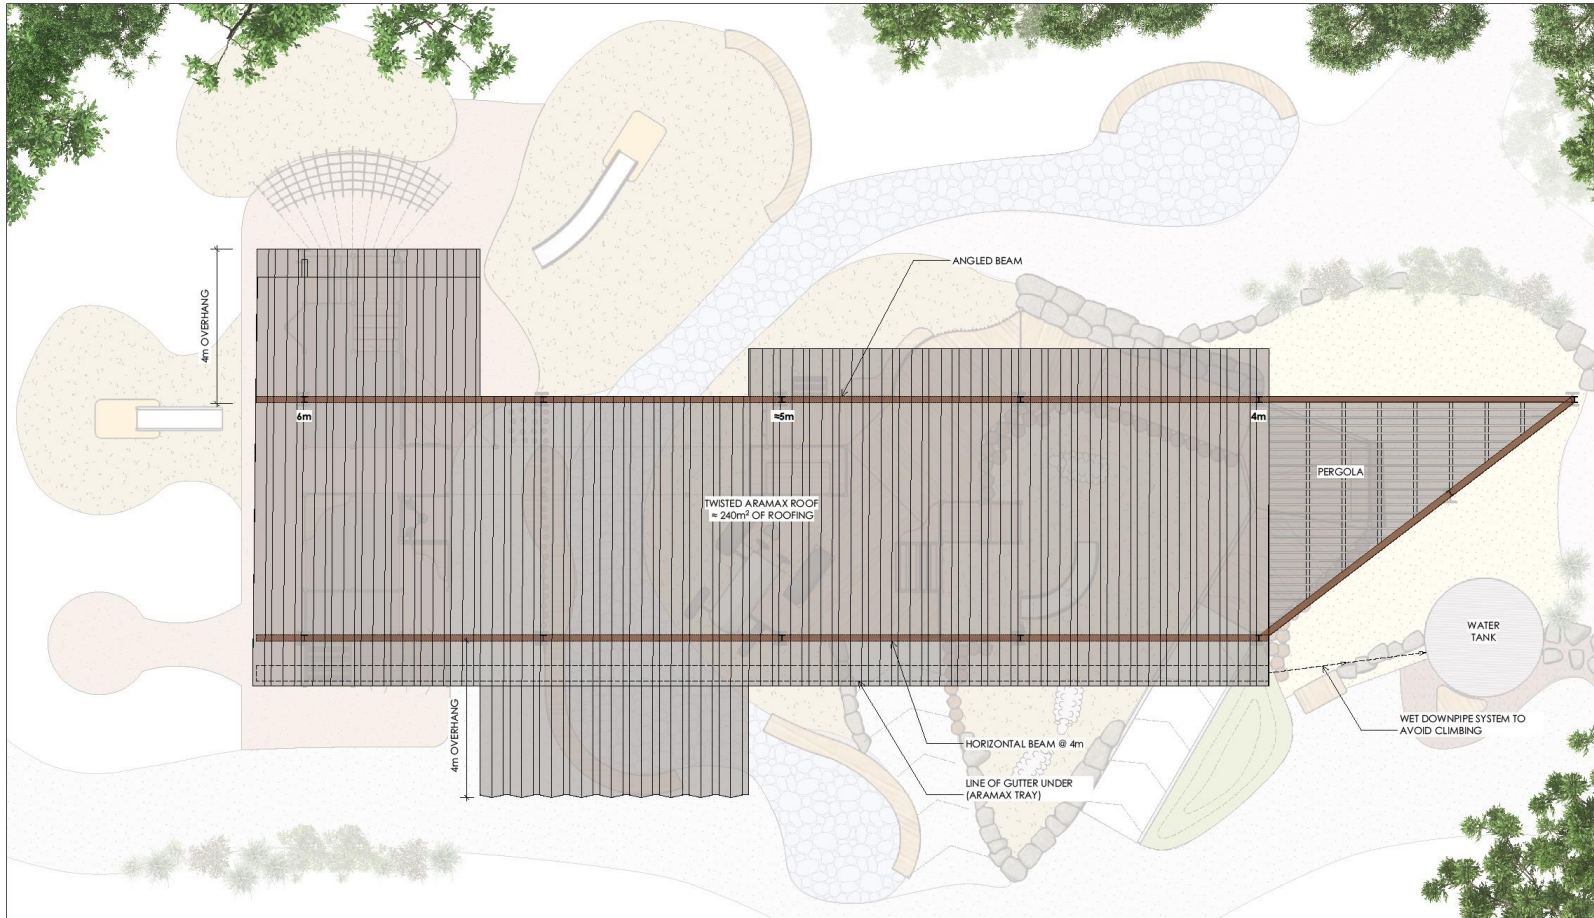

PRELIMINARY CONCEPT DESIGN

Eltham North Adventure Playground

Wattletree Road, Vic, 3095

Roof Plan 1:50 @ A1



naturform

11 Production Rd
Melton VIC 3037
(03) 9746 0299
tony@naturform.com.au
www.naturform.com.au

Gardiner Architects

7252 51 Georges Rd
North Rippon VIC 3088
(03) 9464 4092
info@gardinerarchitects.com.au
www.gardinerarchitects.com.au

Jeavons
LANDSCAPE ARCHITECTS

1st Floor
717 Nicholson Street
Caulfield North VIC 3164
(03) 9387 7331
info@jeavons.net.au
www.jeavons.net.au

Structure



5. Play Equipment + Barriers + Structure + Screens + Landscaping



4. Play Equipment + Barriers + Structure + Screens



3. Play Equipment + Barriers + Structure



2. Play Equipment + Barriers



1. Play Equipment

PRELIMINARY CONCEPT DESIGN

Eltham North Adventure Playground

Wattletree Road, VIC, 3095

naturform™

Gardiner
Architects

Jeavons
LANDSCAPE ARCHITECTS