


LAYOUT PLAN 4
1:500 @ A1

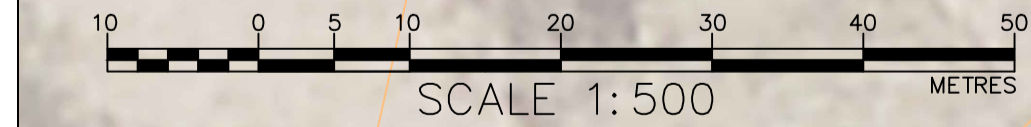

WARNING
BEWARE OF UNDERGROUND SERVICES
THE LOCATION OF UNDERGROUND SERVICES SHOWN ARE APPROXIMATE ONLY AND THEIR EXACT POSITION SHOULD BE PROVEN ON SITE. NO GUARANTEE IS GIVEN THAT ALL SERVICES ARE SHOWN. THE CONTRACTOR MUST VERIFY ALL SERVICES ON SITE PRIOR TO ANY EXCAVATION WORKS.

##	DESCRIPTION	DD/MM/YYYY	M.D.
REF	REVISION	DATE	APPD

W	Ex. Water Main & Valve
G	Ex. Gas Main
E	Ex. U/G Electrical Cable
S	Ex. Sewer Main & Manhole
T	Ex. U/G Telecom Cable & Pit
+	Ex. Stormwater Drain & Pit
⊕	Ex. Power Pole & O/H Lines
⊖	Ex. Telstra Pole & O/H Lines

—	Open Table Drain
—	Stormwater Drain & Pit
—	Property Inlet Connection
—	House Drain Connection
—	Ex. Sign
—	Limit of Works
—	Fence
—	Tree
—	Tree to be removed

⊙	Fire Hydrant (above ground)
⊙	Fire Hydrant (ground level)
+	Permanent Survey Mark
⊙	Temporary Bench Mark
⊙	Station Mark
⊙	Ex. Light
⊙	Ex. Pole and Stay
⊙	Batters

—	Planting Area
—	Asphalt Road Seal
—	Asphalt Crossover
—	Concrete Kerb & channel
—	Existing Surface Level
—	Design Top of Kerb Level
—	Finished Surface Level
—	Design Pavement Level
—	Filling Deeper Than 300mm

—	Asphalt Table Drain
—	Gravel Table Drain
—	Cut Area

SAVED TO: File Path: L:\CAD\Backups\Allendale Road Sealing File Name: Allendale Road Sealing v2.dwg Coords: MGA94 Levels: AHD Scale: AS SHOWN Designed by DESIGNER Checked by I.D. COORDINATORS Approved by MATHEW DEAYTON Manager Infrastructure Development Date DDMMYYYY Signature	
---	--



ALLENDALE ROAD, DIAMOND CREEK
ROAD SEALING PROGRAM
LAYOUT PLAN 3 AND 4

Associated Drawings
DATE: XX/XX/XXXX
SHEET XX OF XX
DRAWING NO. XXXXXX