




Diamond Creek Community Centre  
Existing Floor Plan

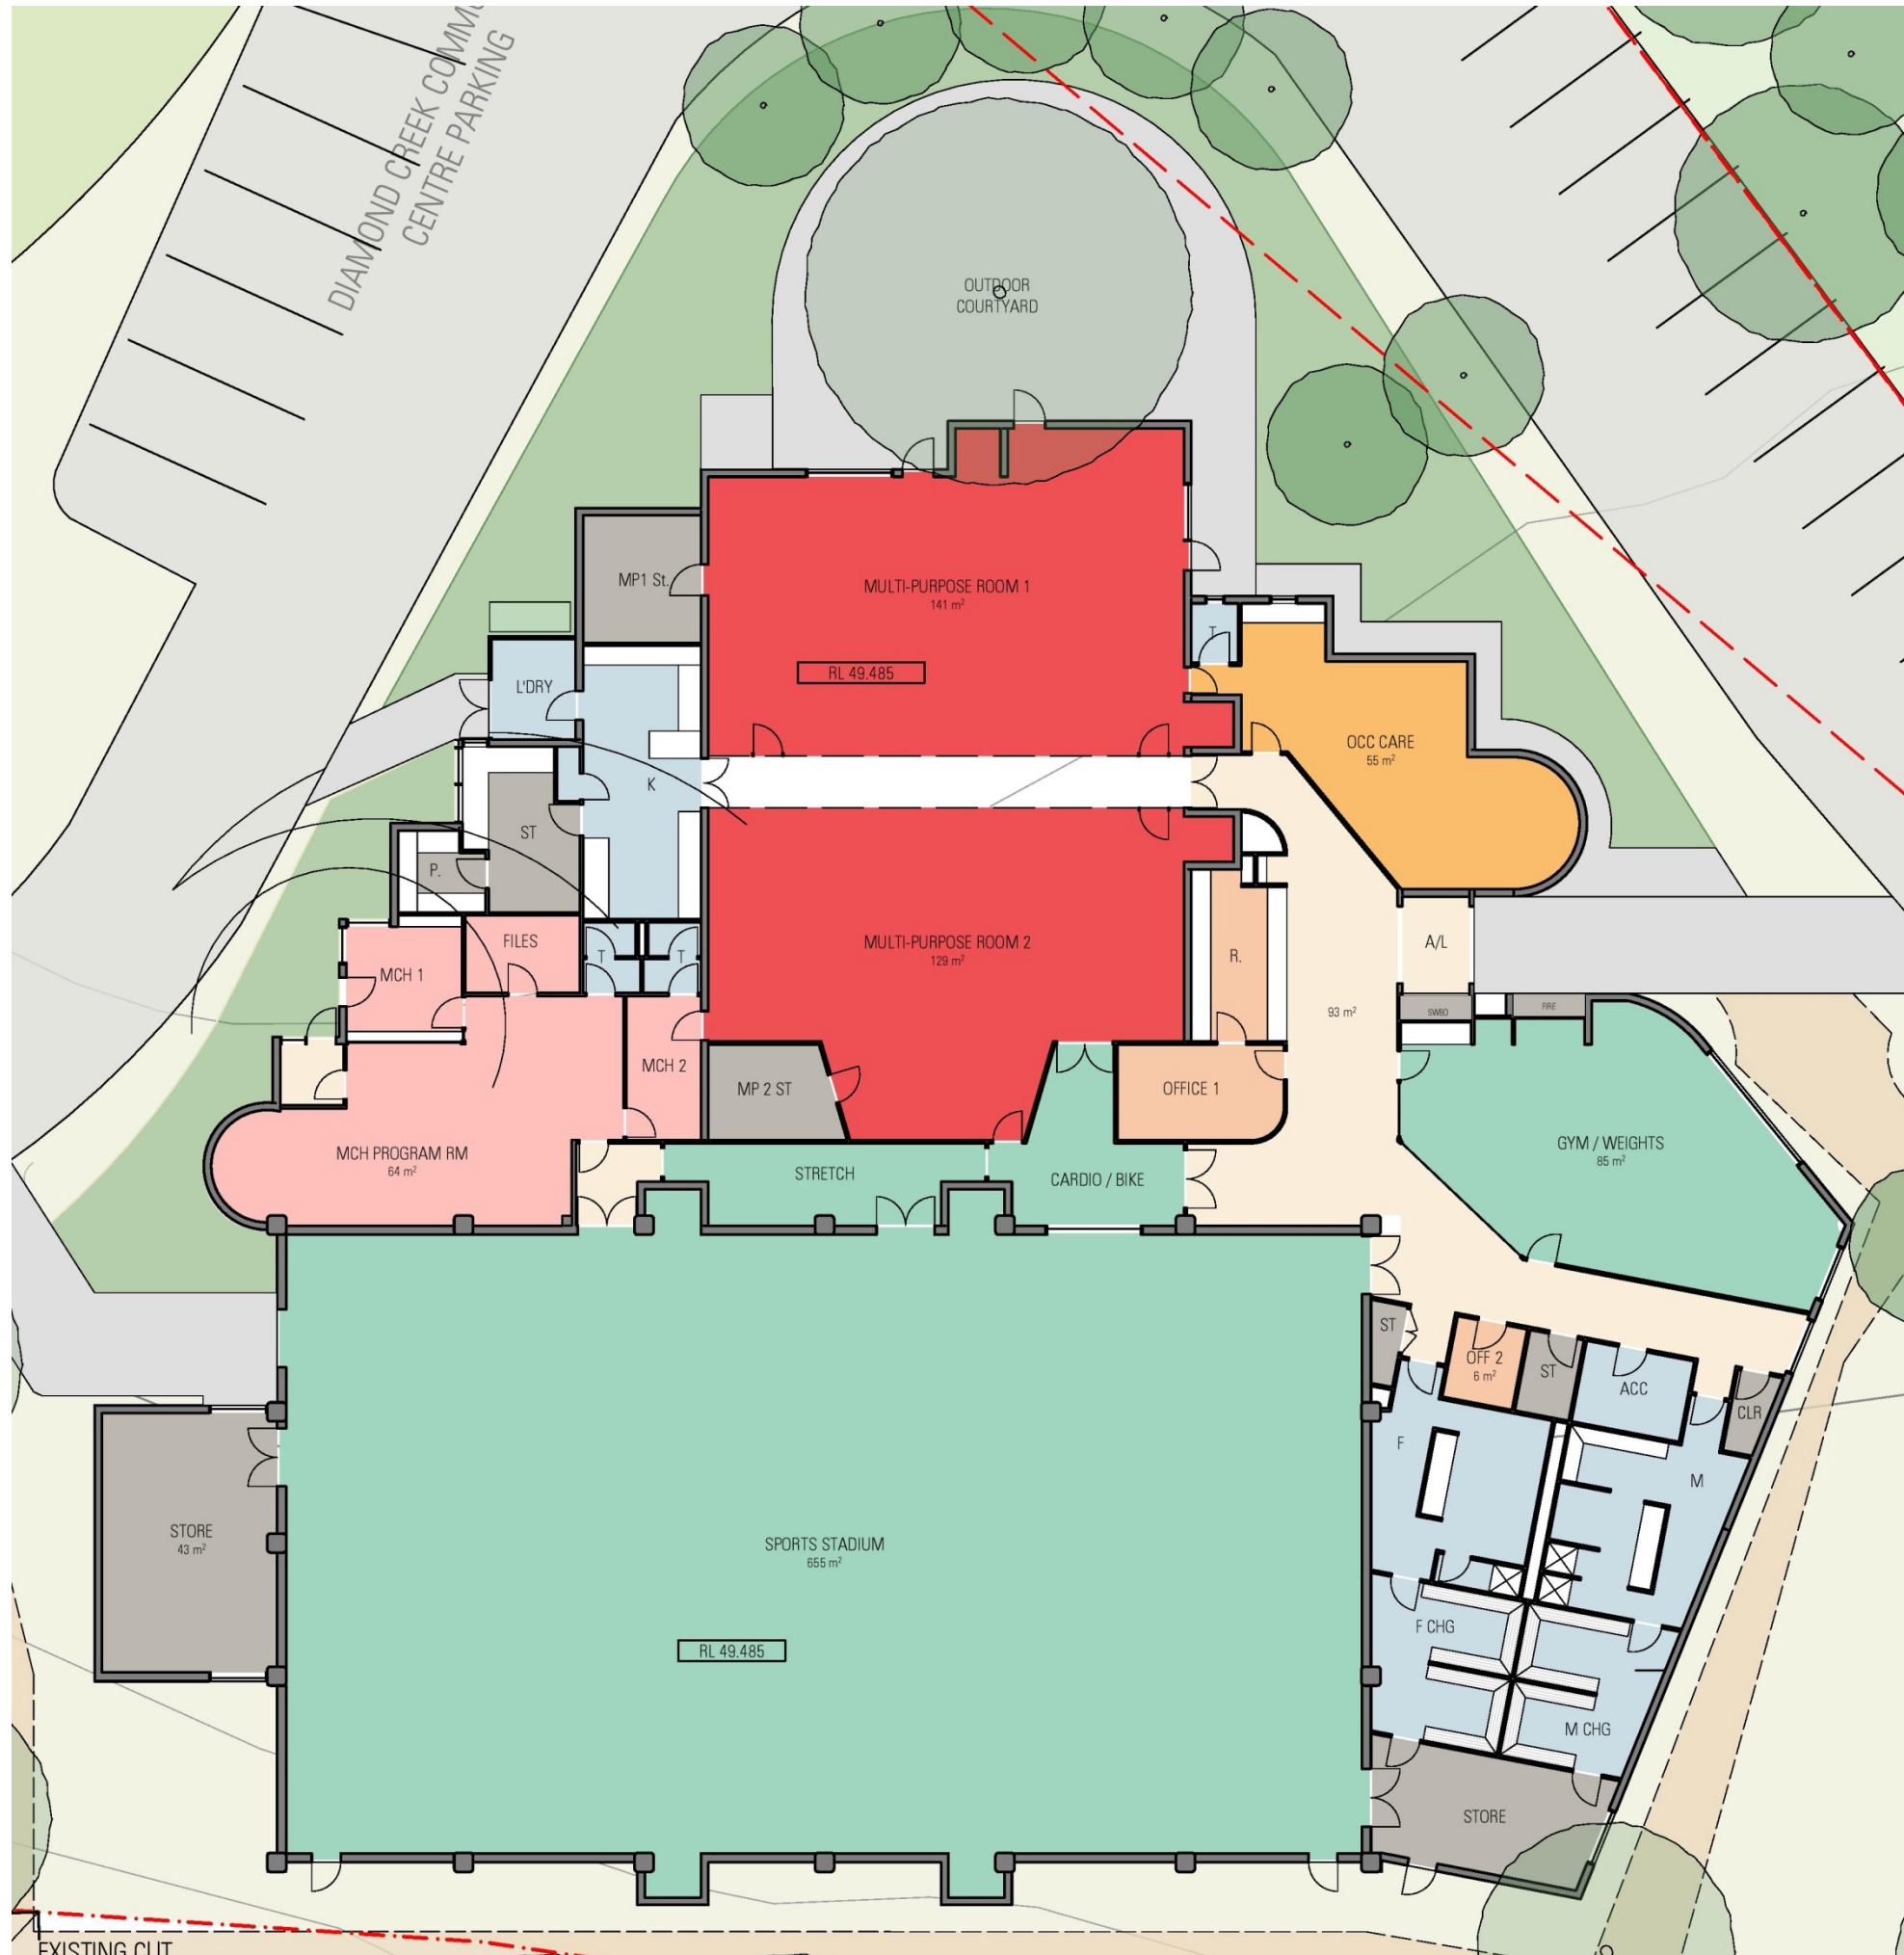



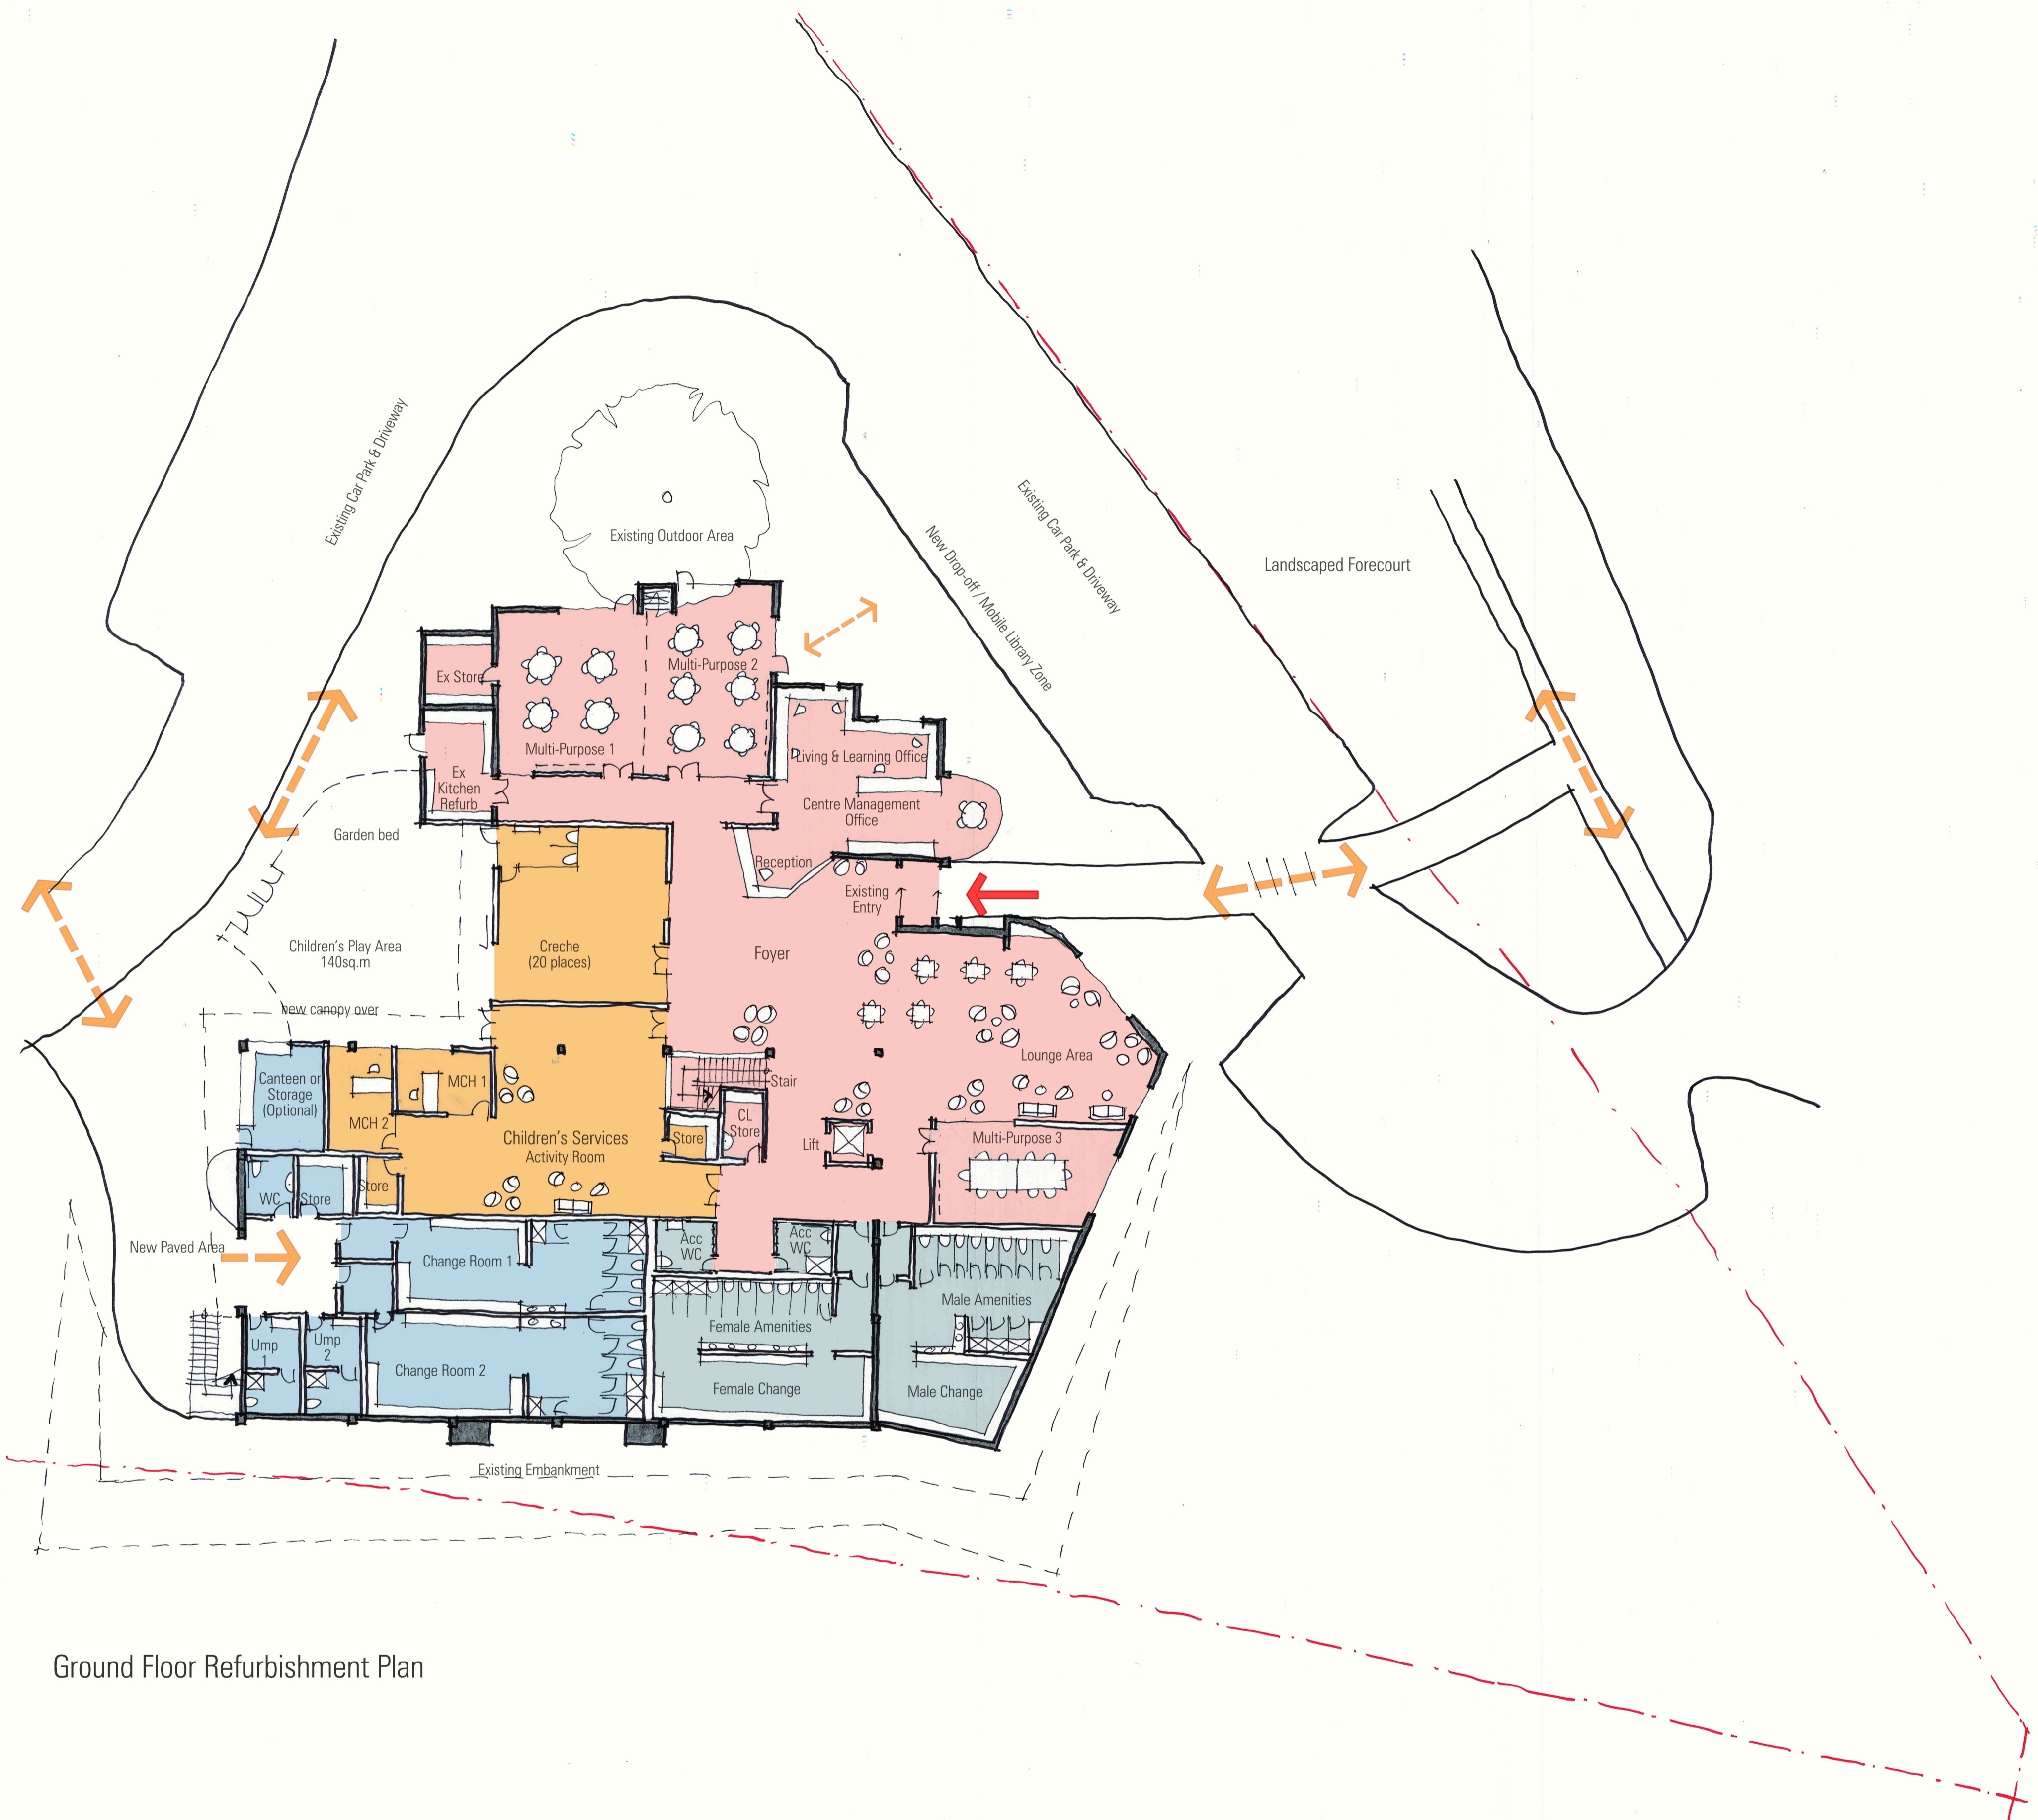

Ground Floor Refurbishment Plan

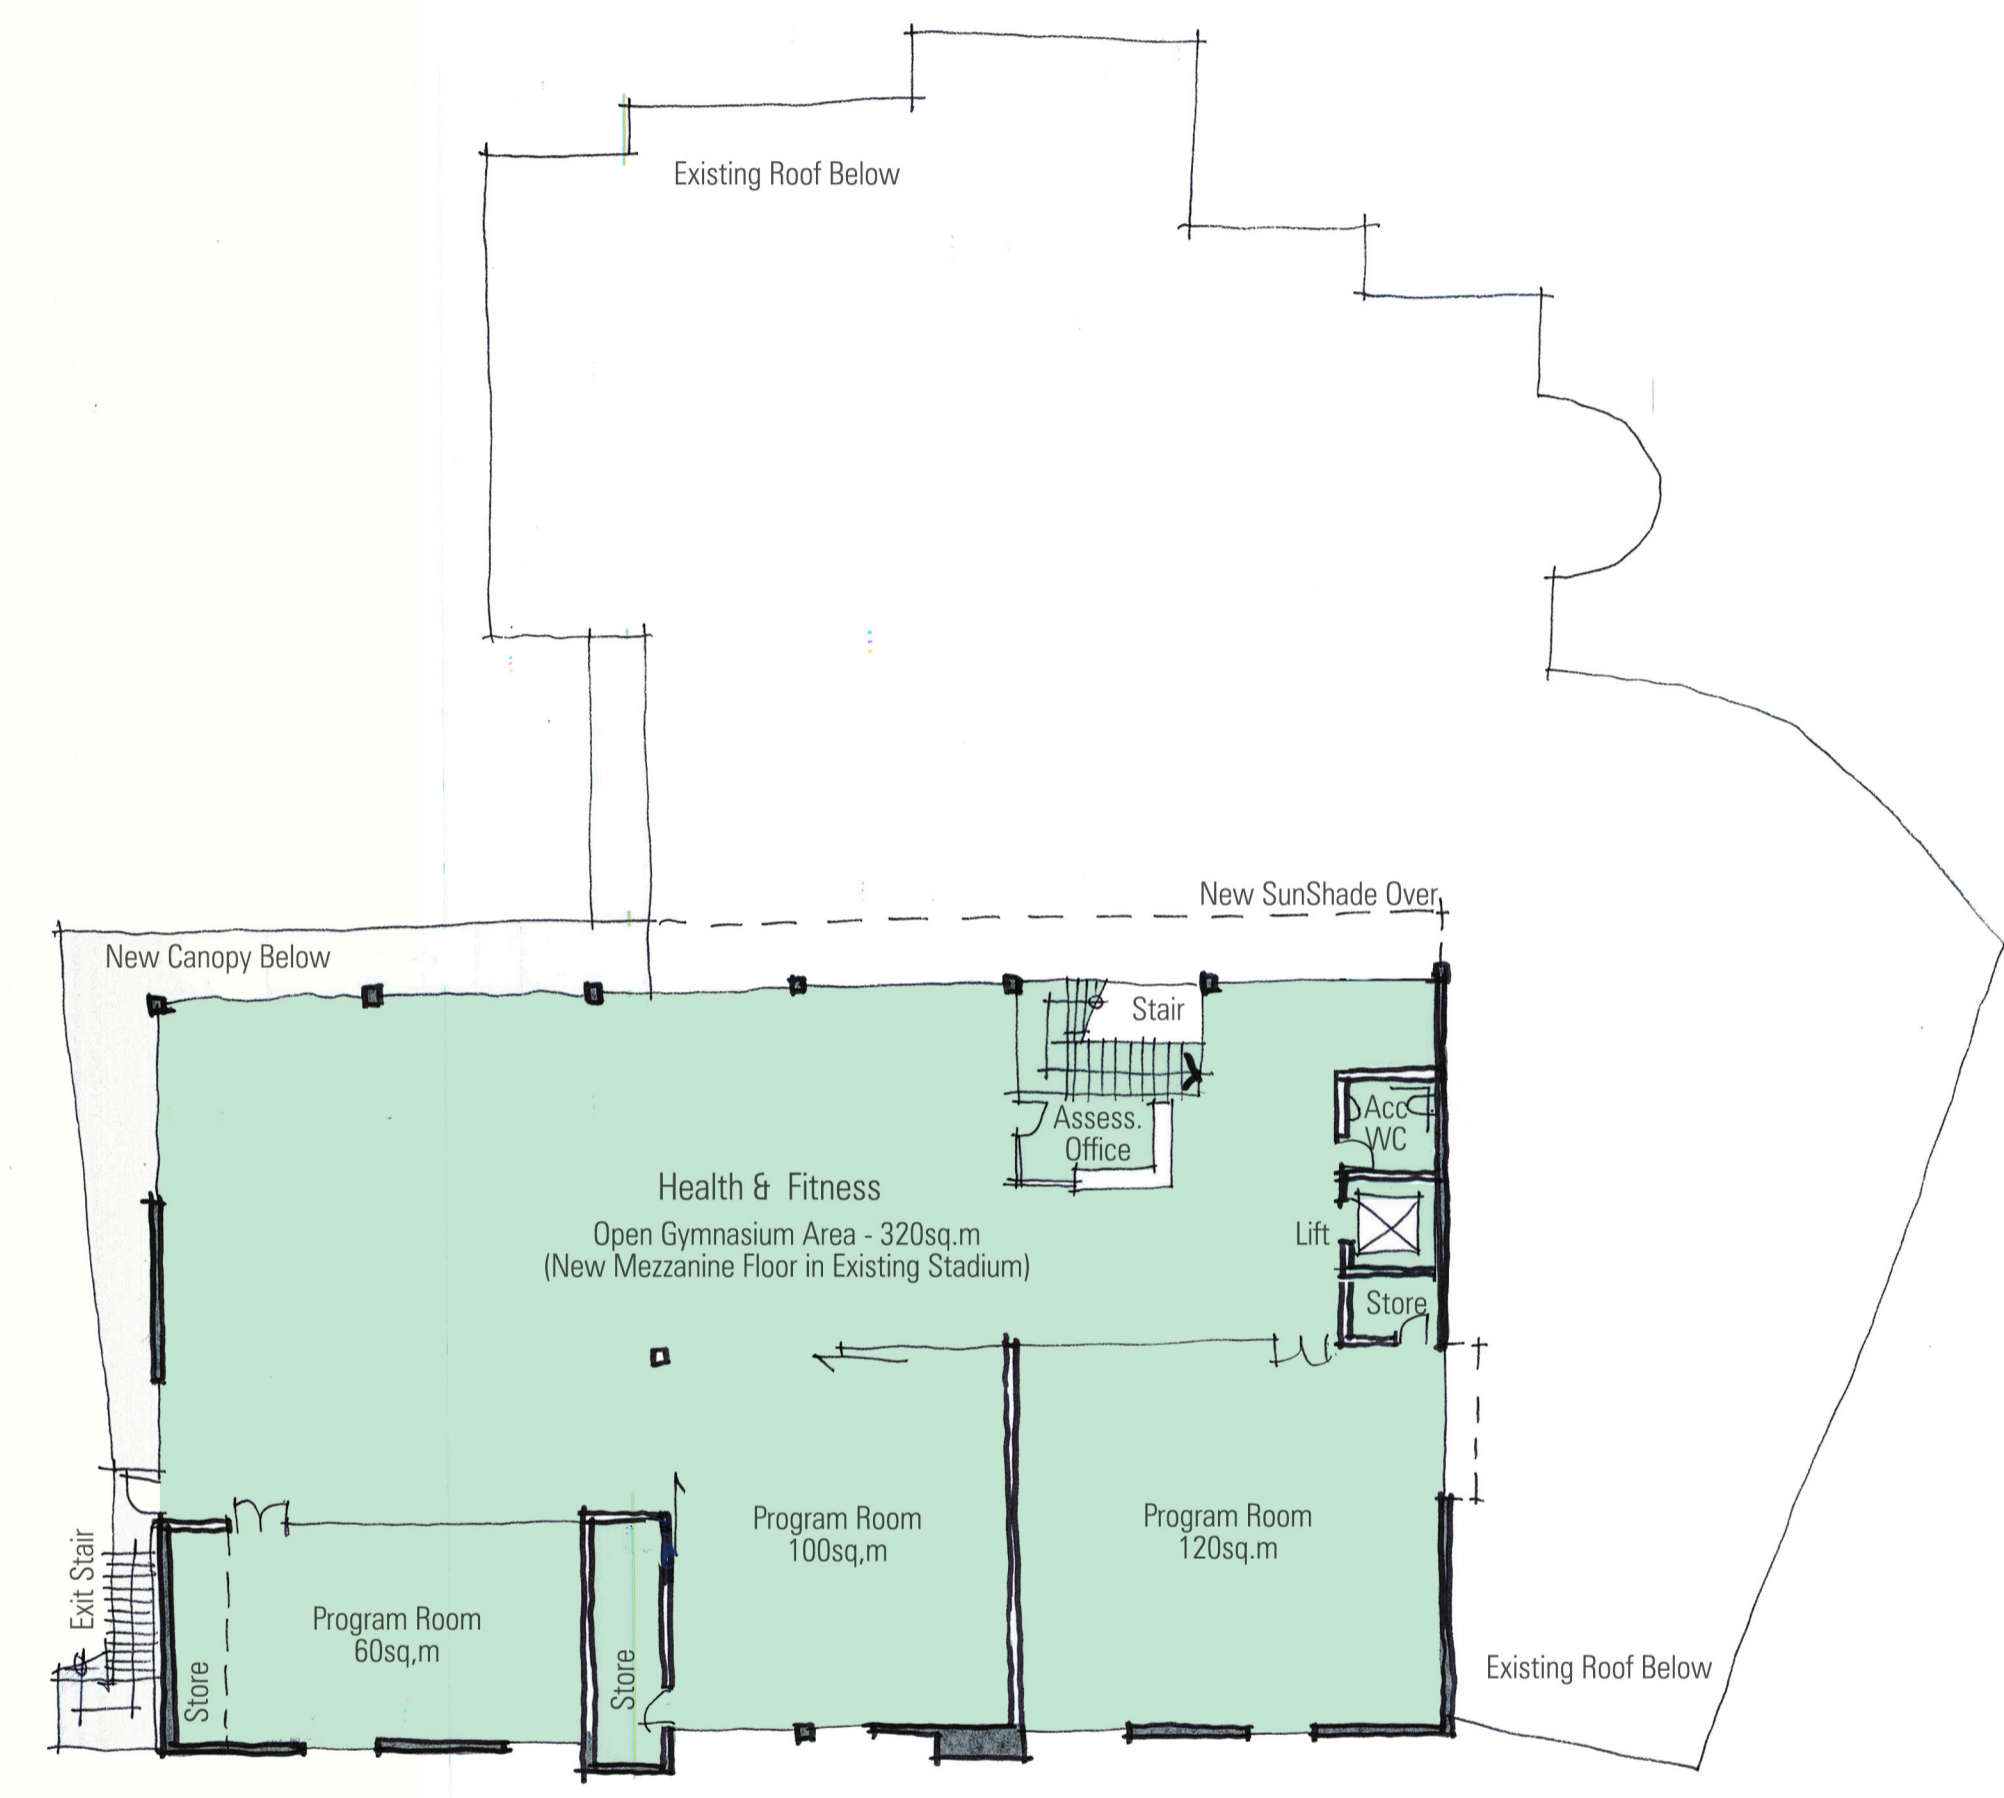

Mezzanine Floor Refurbishment Plan

NOTE:  
These drawings are compilations of previous documents and have not been verified dimensionally. They may not represent the current existing conditions and may not be relied upon for design or construction purposes.

Diamond Creek Community Centre MP

Proposed Floor Plans  
Nov 2015 1:200 @ A1 1307 Revision B