
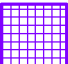










LEGEND

-  PROPOSED SHARED TRAIL
-  PAO - LAND ACQUISITION
-  TITLE BOUNDARY
-  DIAMOND CREEK (PROPERTY BOUNDARY)
-  PROPERTY BOUNDARY (OTHER THAN CREEK)
-  AMENDMENT AREA



DIAMOND CREEK TO HURSTBRIDGE OFF ROAD TRAIL
TYPICAL LAYOUT PLAN - (Not to scale)

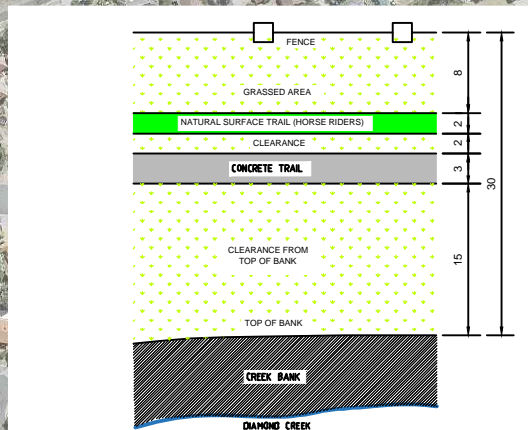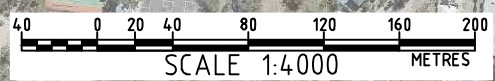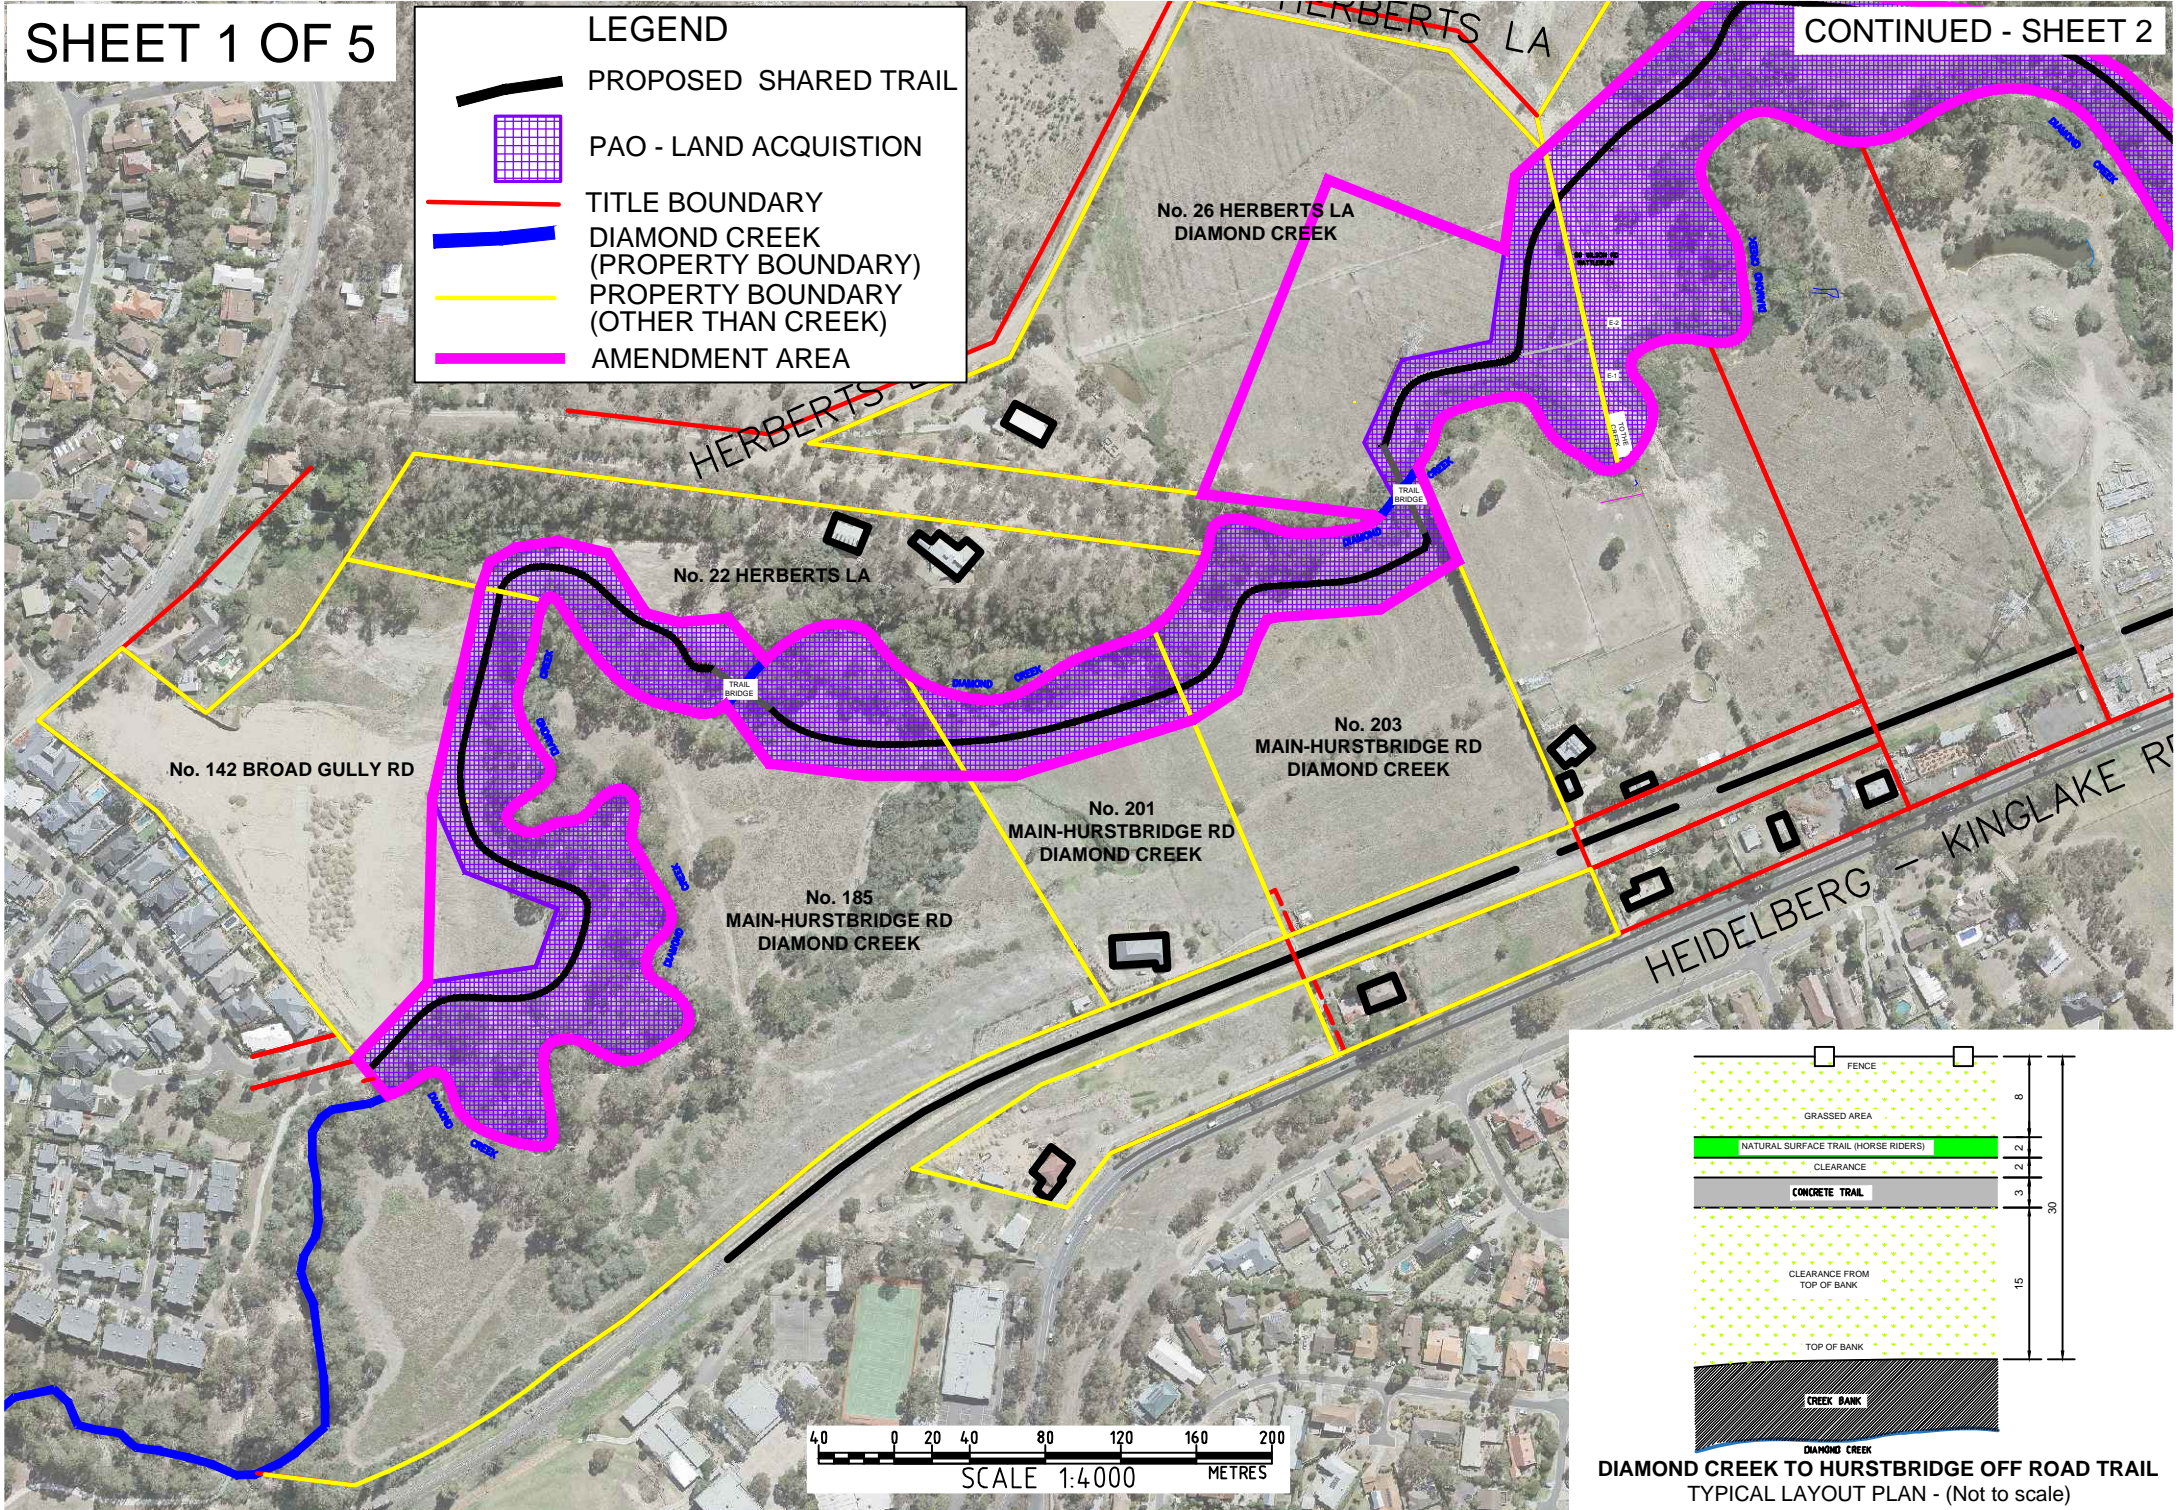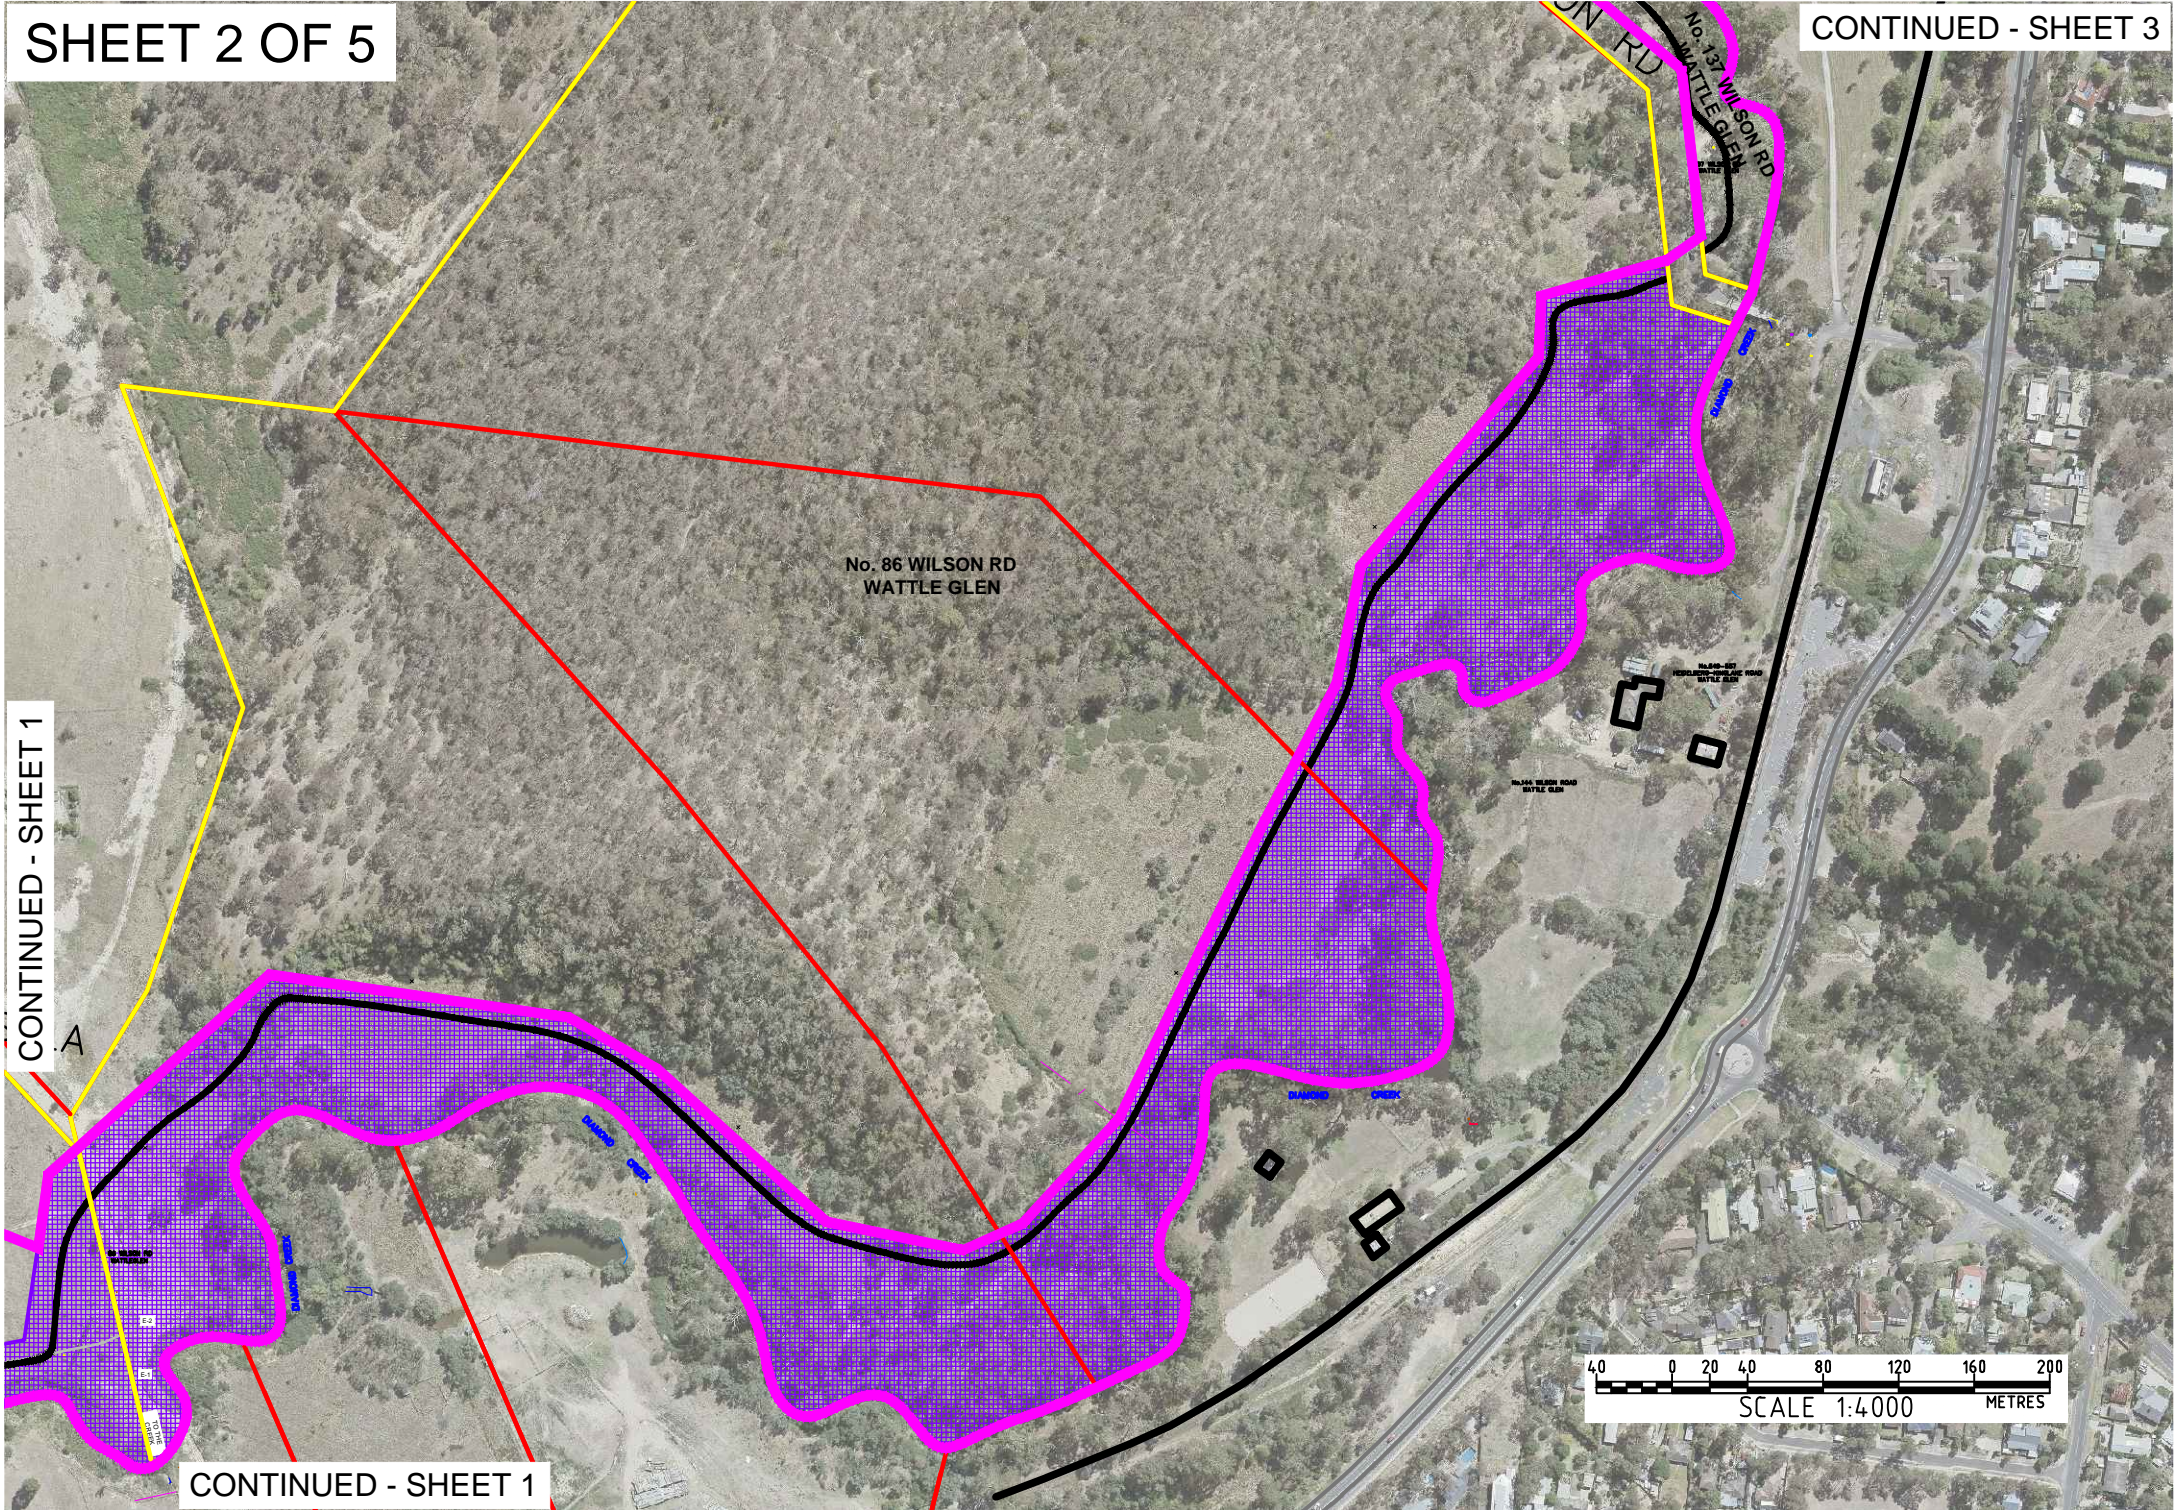


No. 86 WILSON RD
WATTLE GLEN


No. 137 WILSON RD
WATTLE GLEN

No. 144 WILSON RD
WATTLE GLEN

CONTINUED - SHEET 1

CONTINUED - SHEET 1

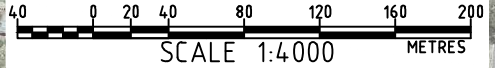

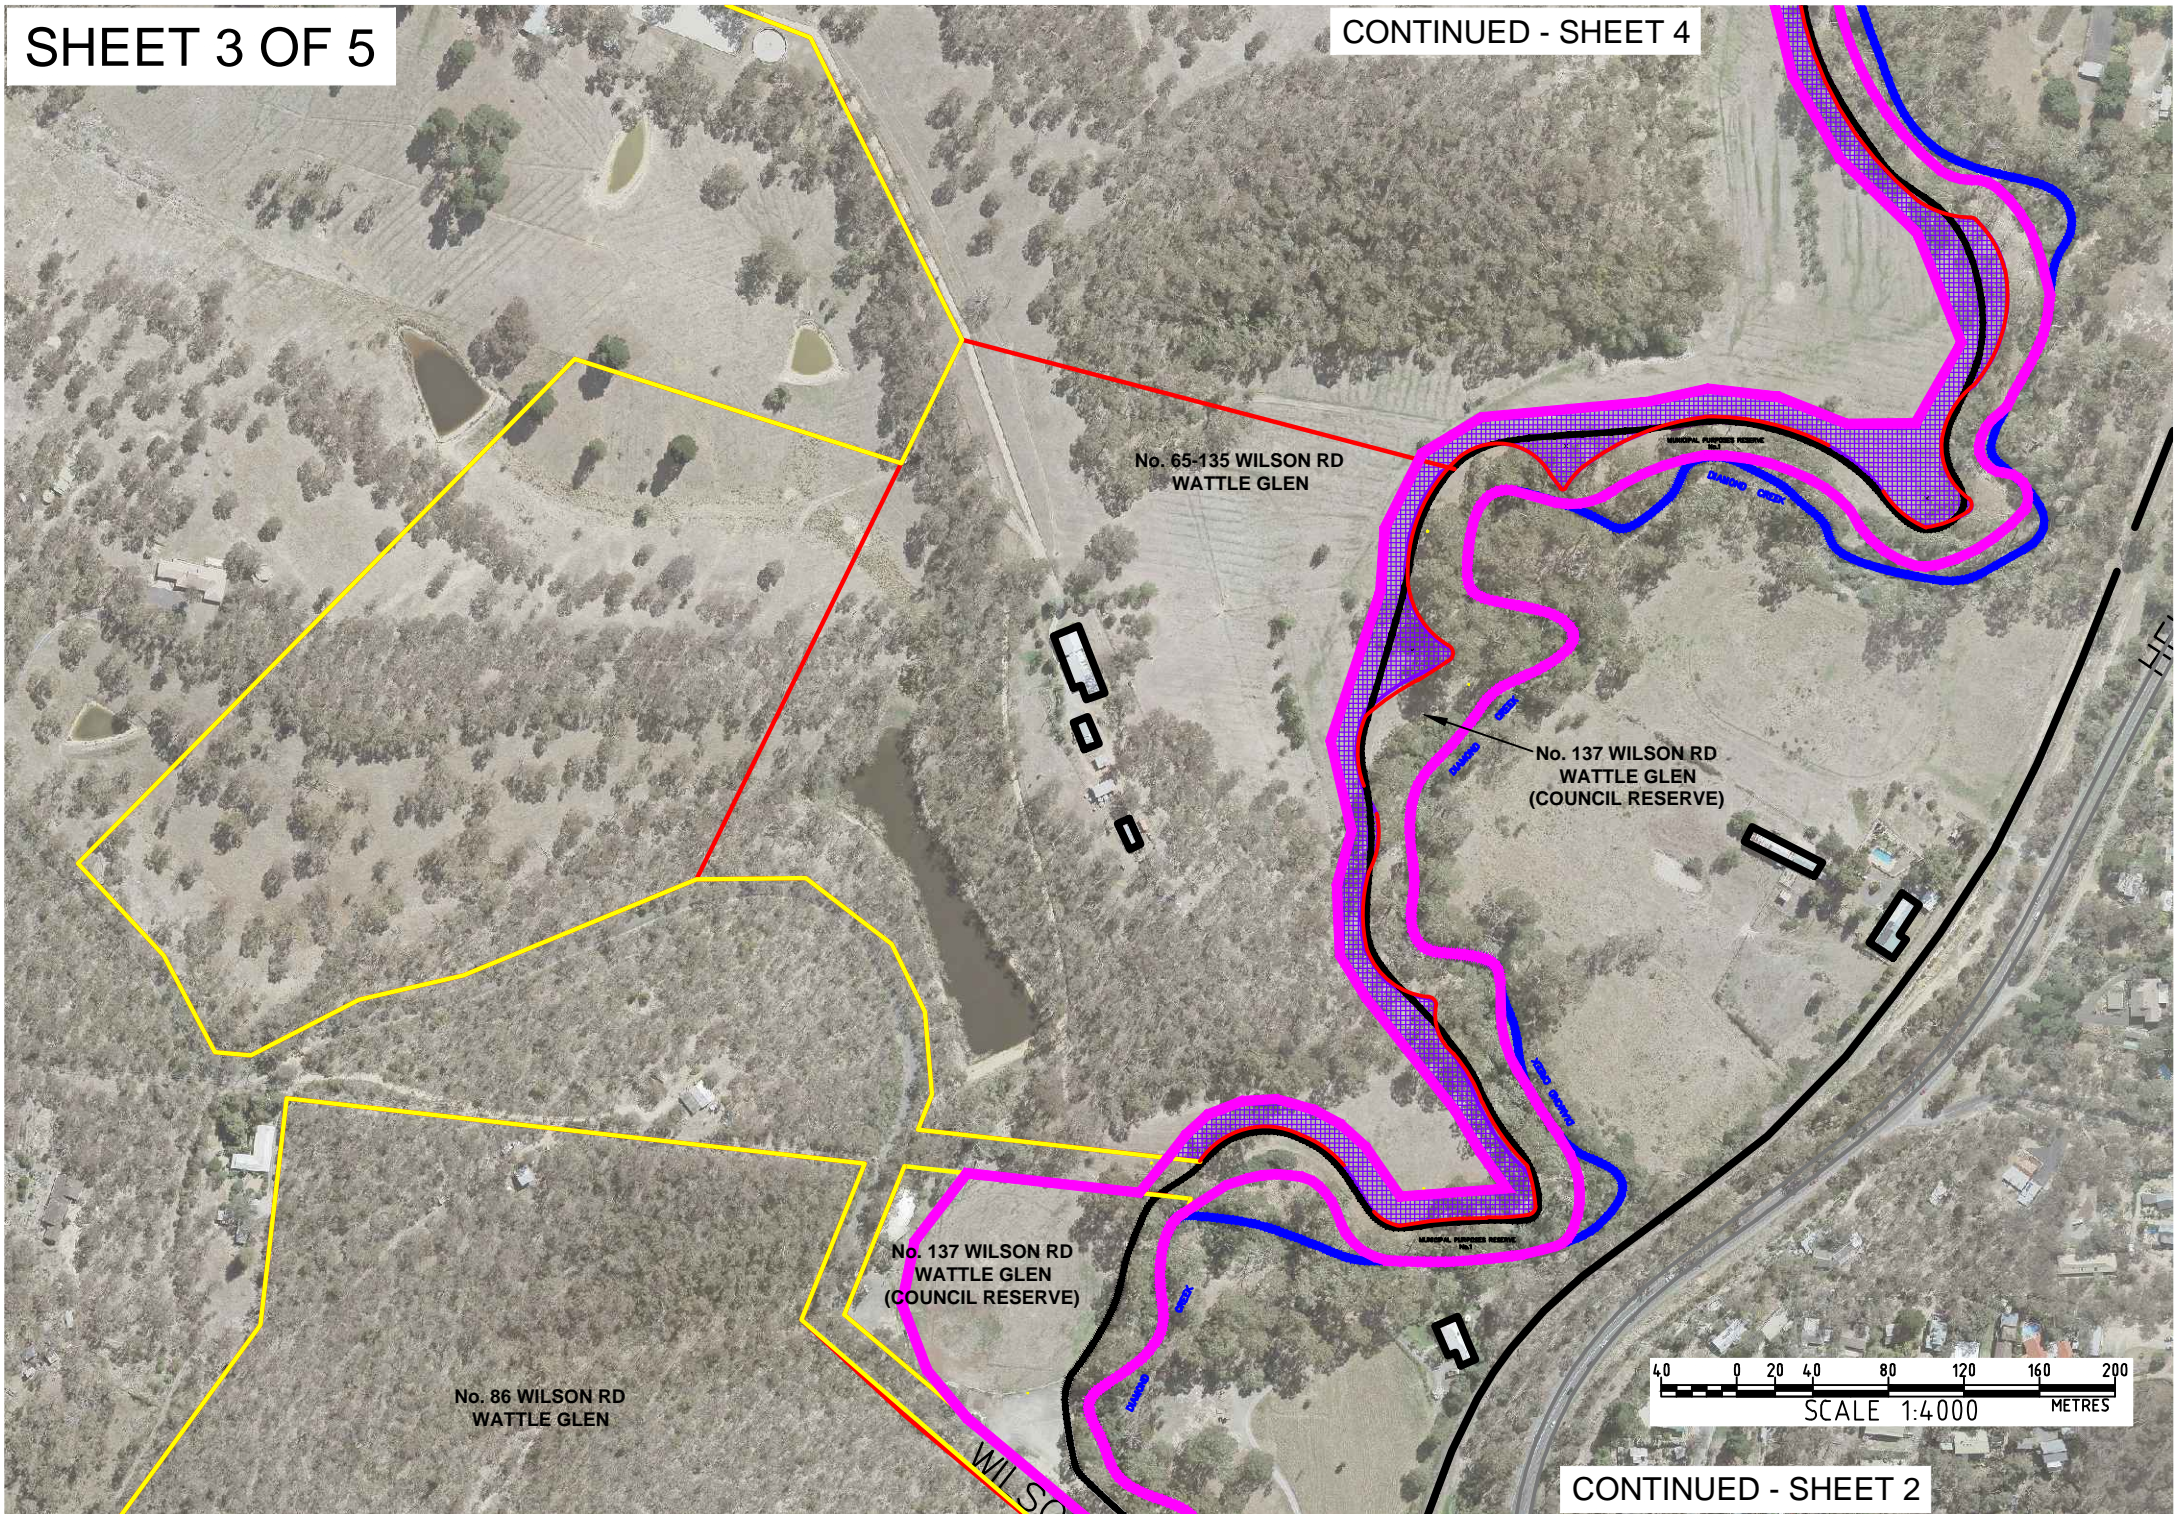

No. 65-135 WILSON RD
WATTLE GLEN

No. 137 WILSON RD
WATTLE GLEN
(COUNCIL RESERVE)

No. 137 WILSON RD
WATTLE GLEN
(COUNCIL RESERVE)

No. 86 WILSON RD
WATTLE GLEN



