




- LEGEND
- PROPOSED SHARED TRAIL
  - PAO - LAND ACQUISITION
  - TITLE BOUNDARY
  - DIAMOND CREEK (PROPERTY BOUNDARY)
  - PROPERTY BOUNDARY (OTHER THAN CREEK)
  - AMENDMENT AREA

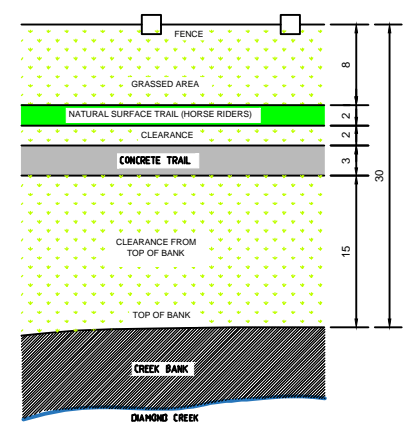

DIAMOND CREEK TO HURSTBRIDGE OFF ROAD TRAIL  
TYPICAL LAYOUT PLAN - (Not to scale)

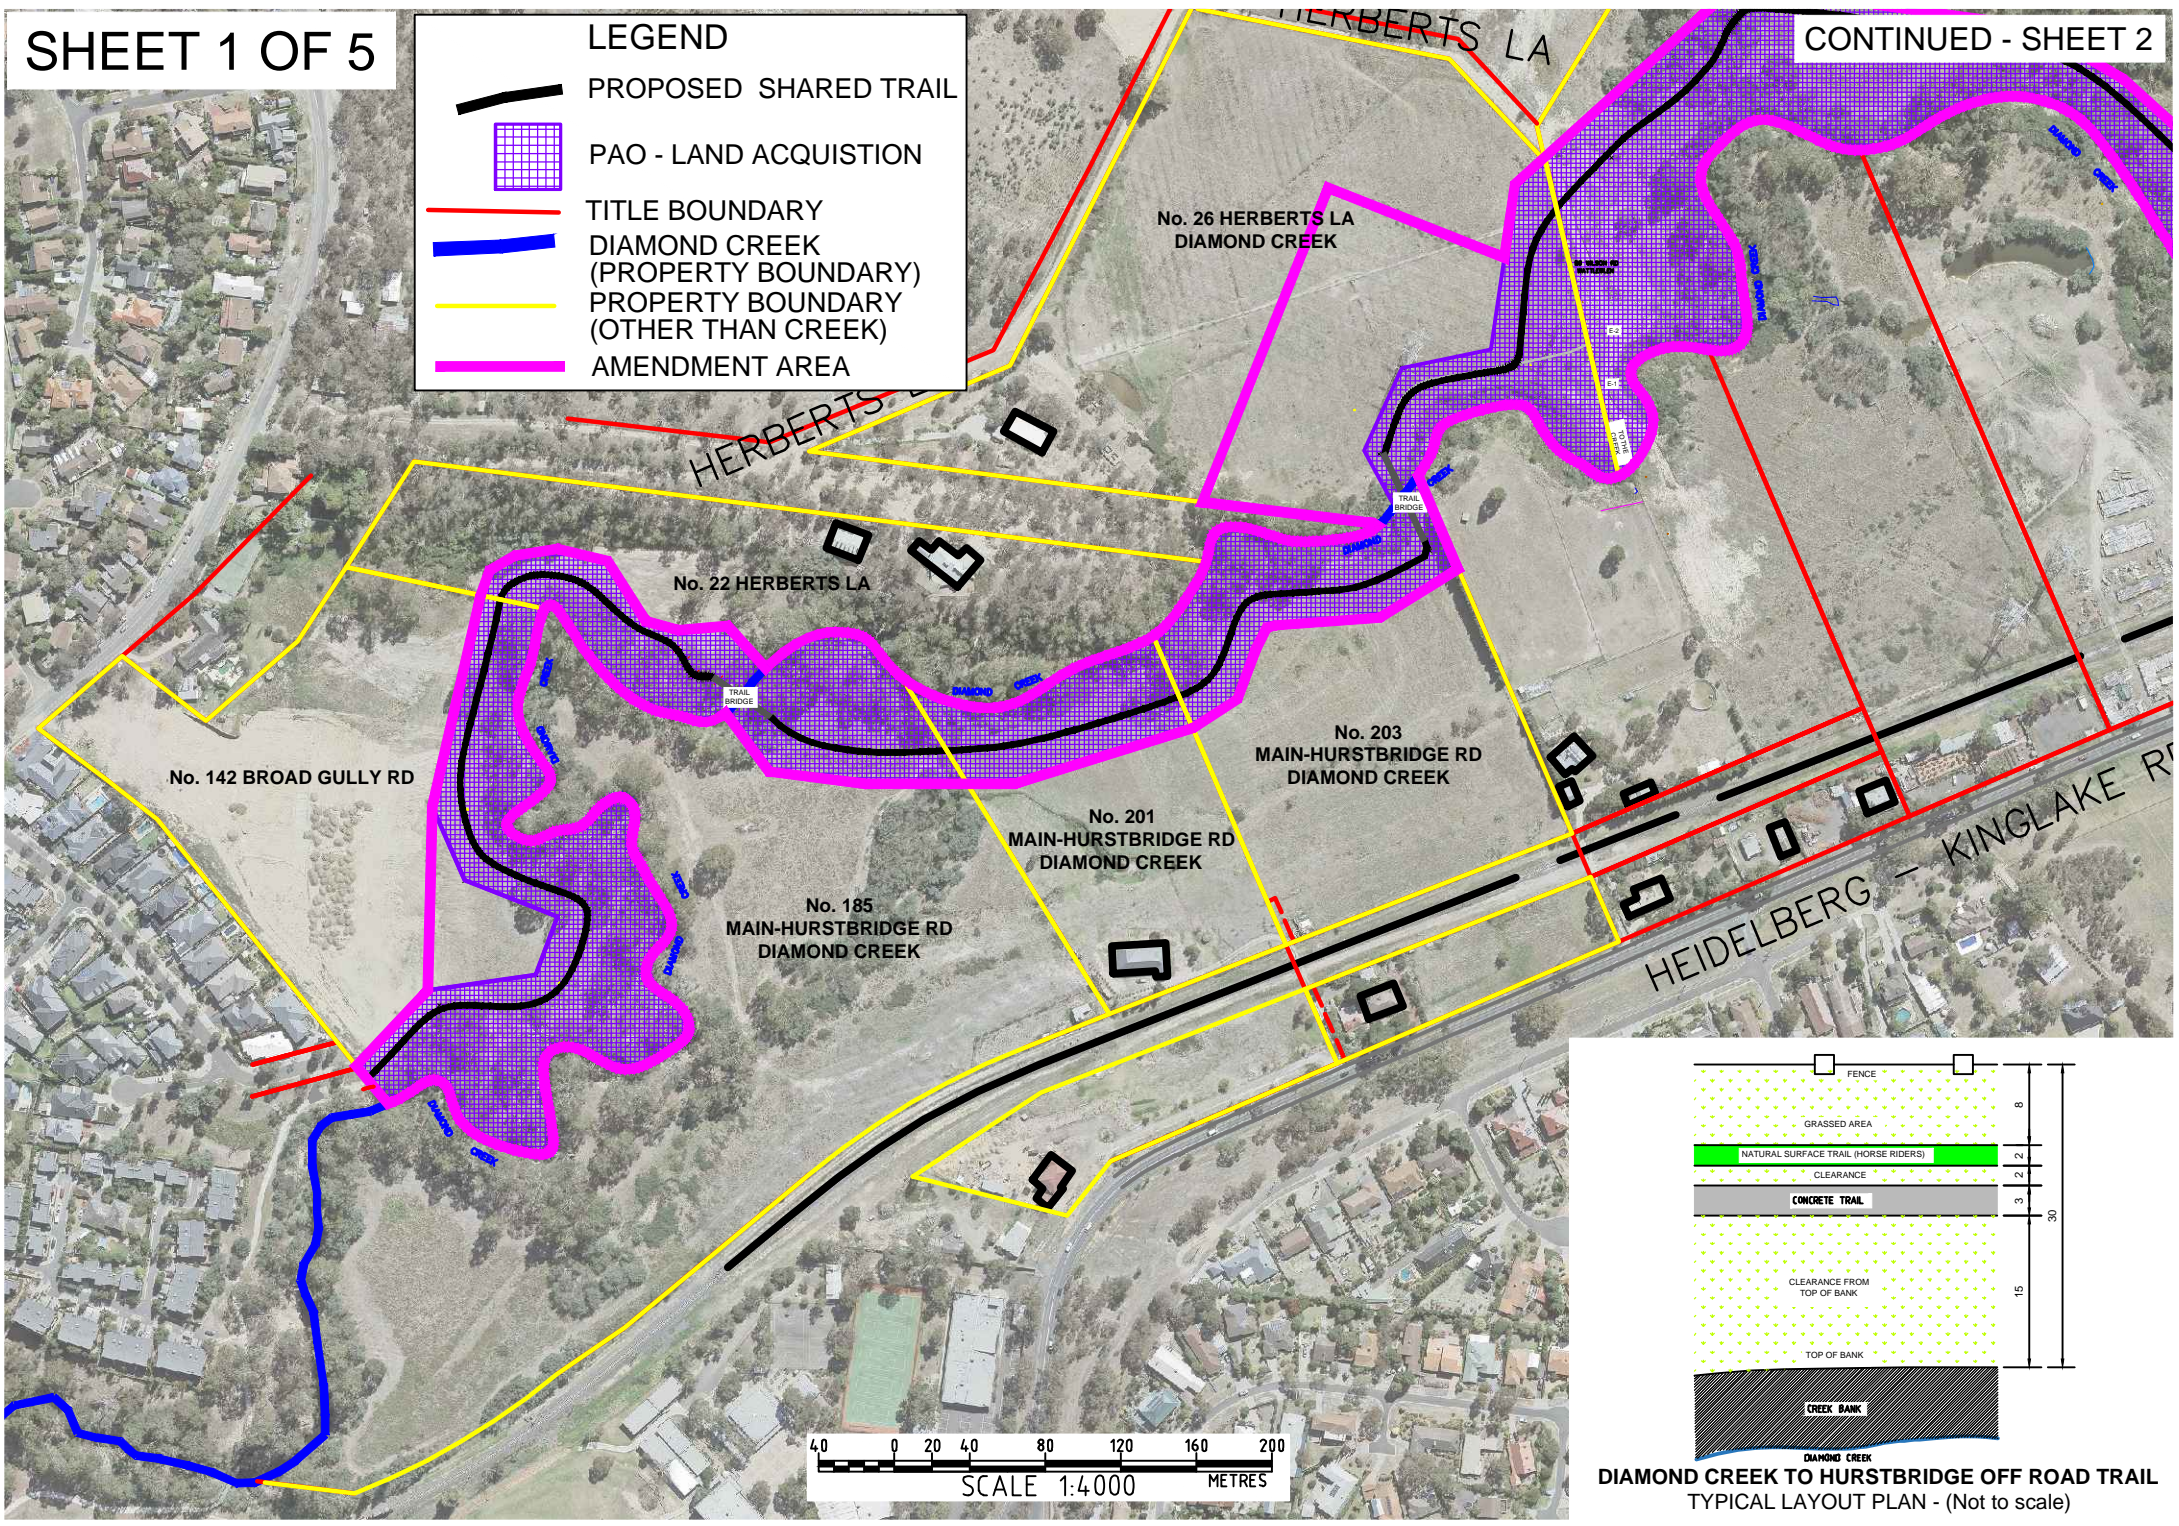


CONTINUED - SHEET 1

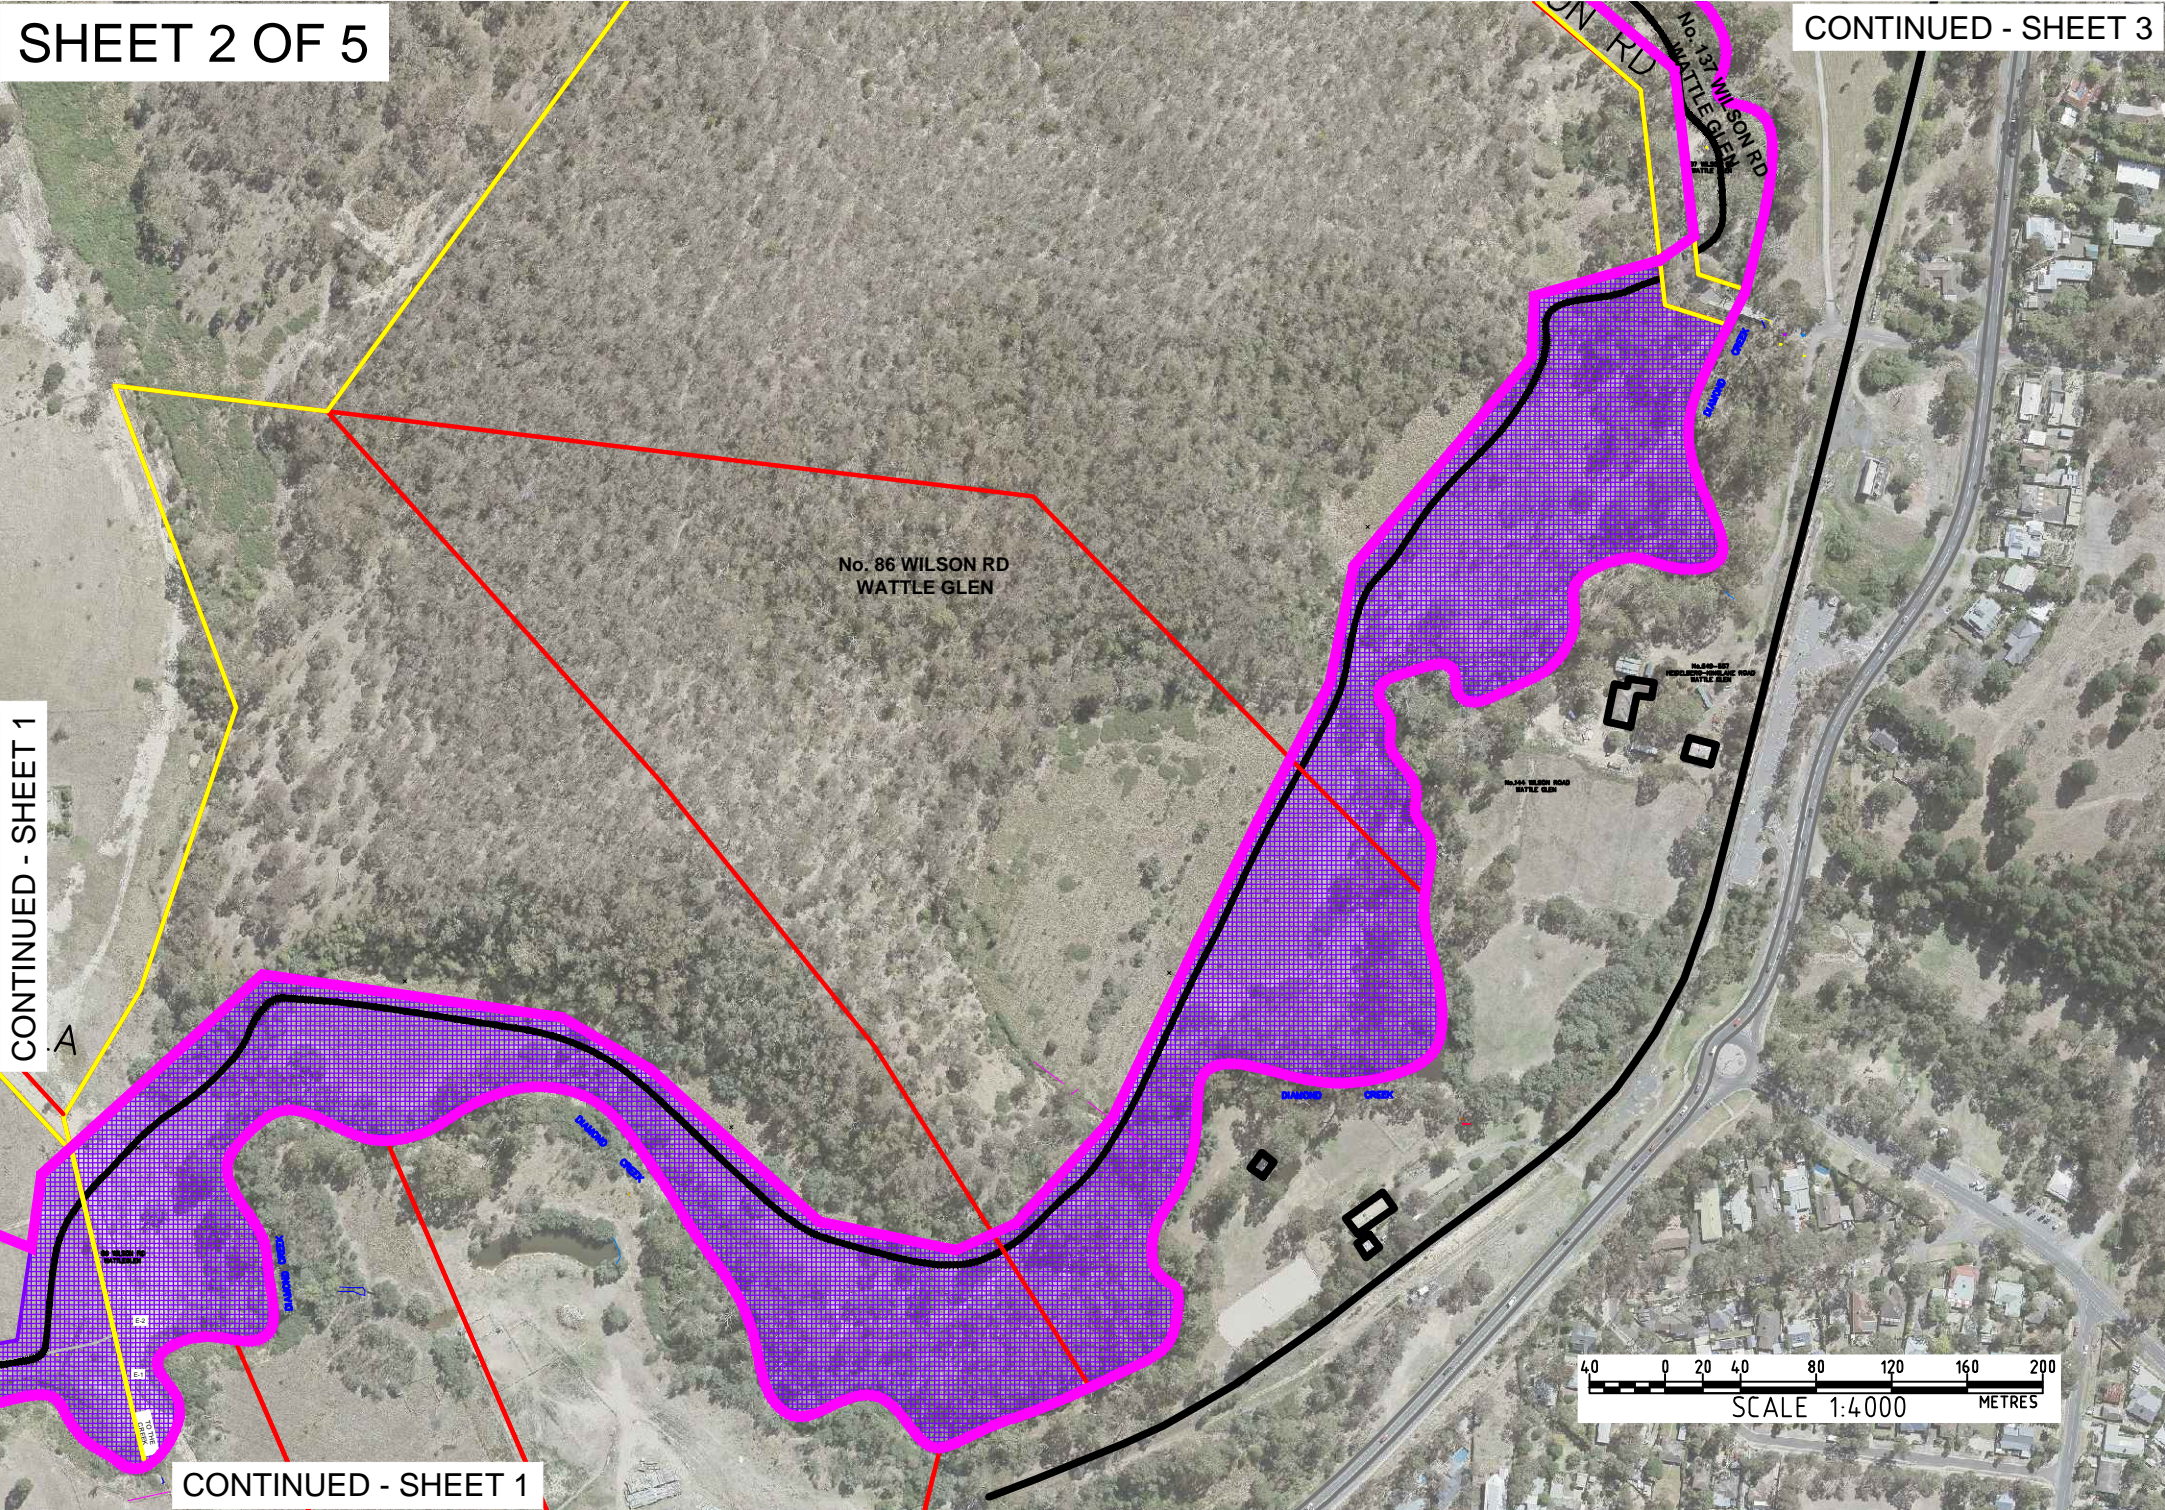


CONTINUED - SHEET 1





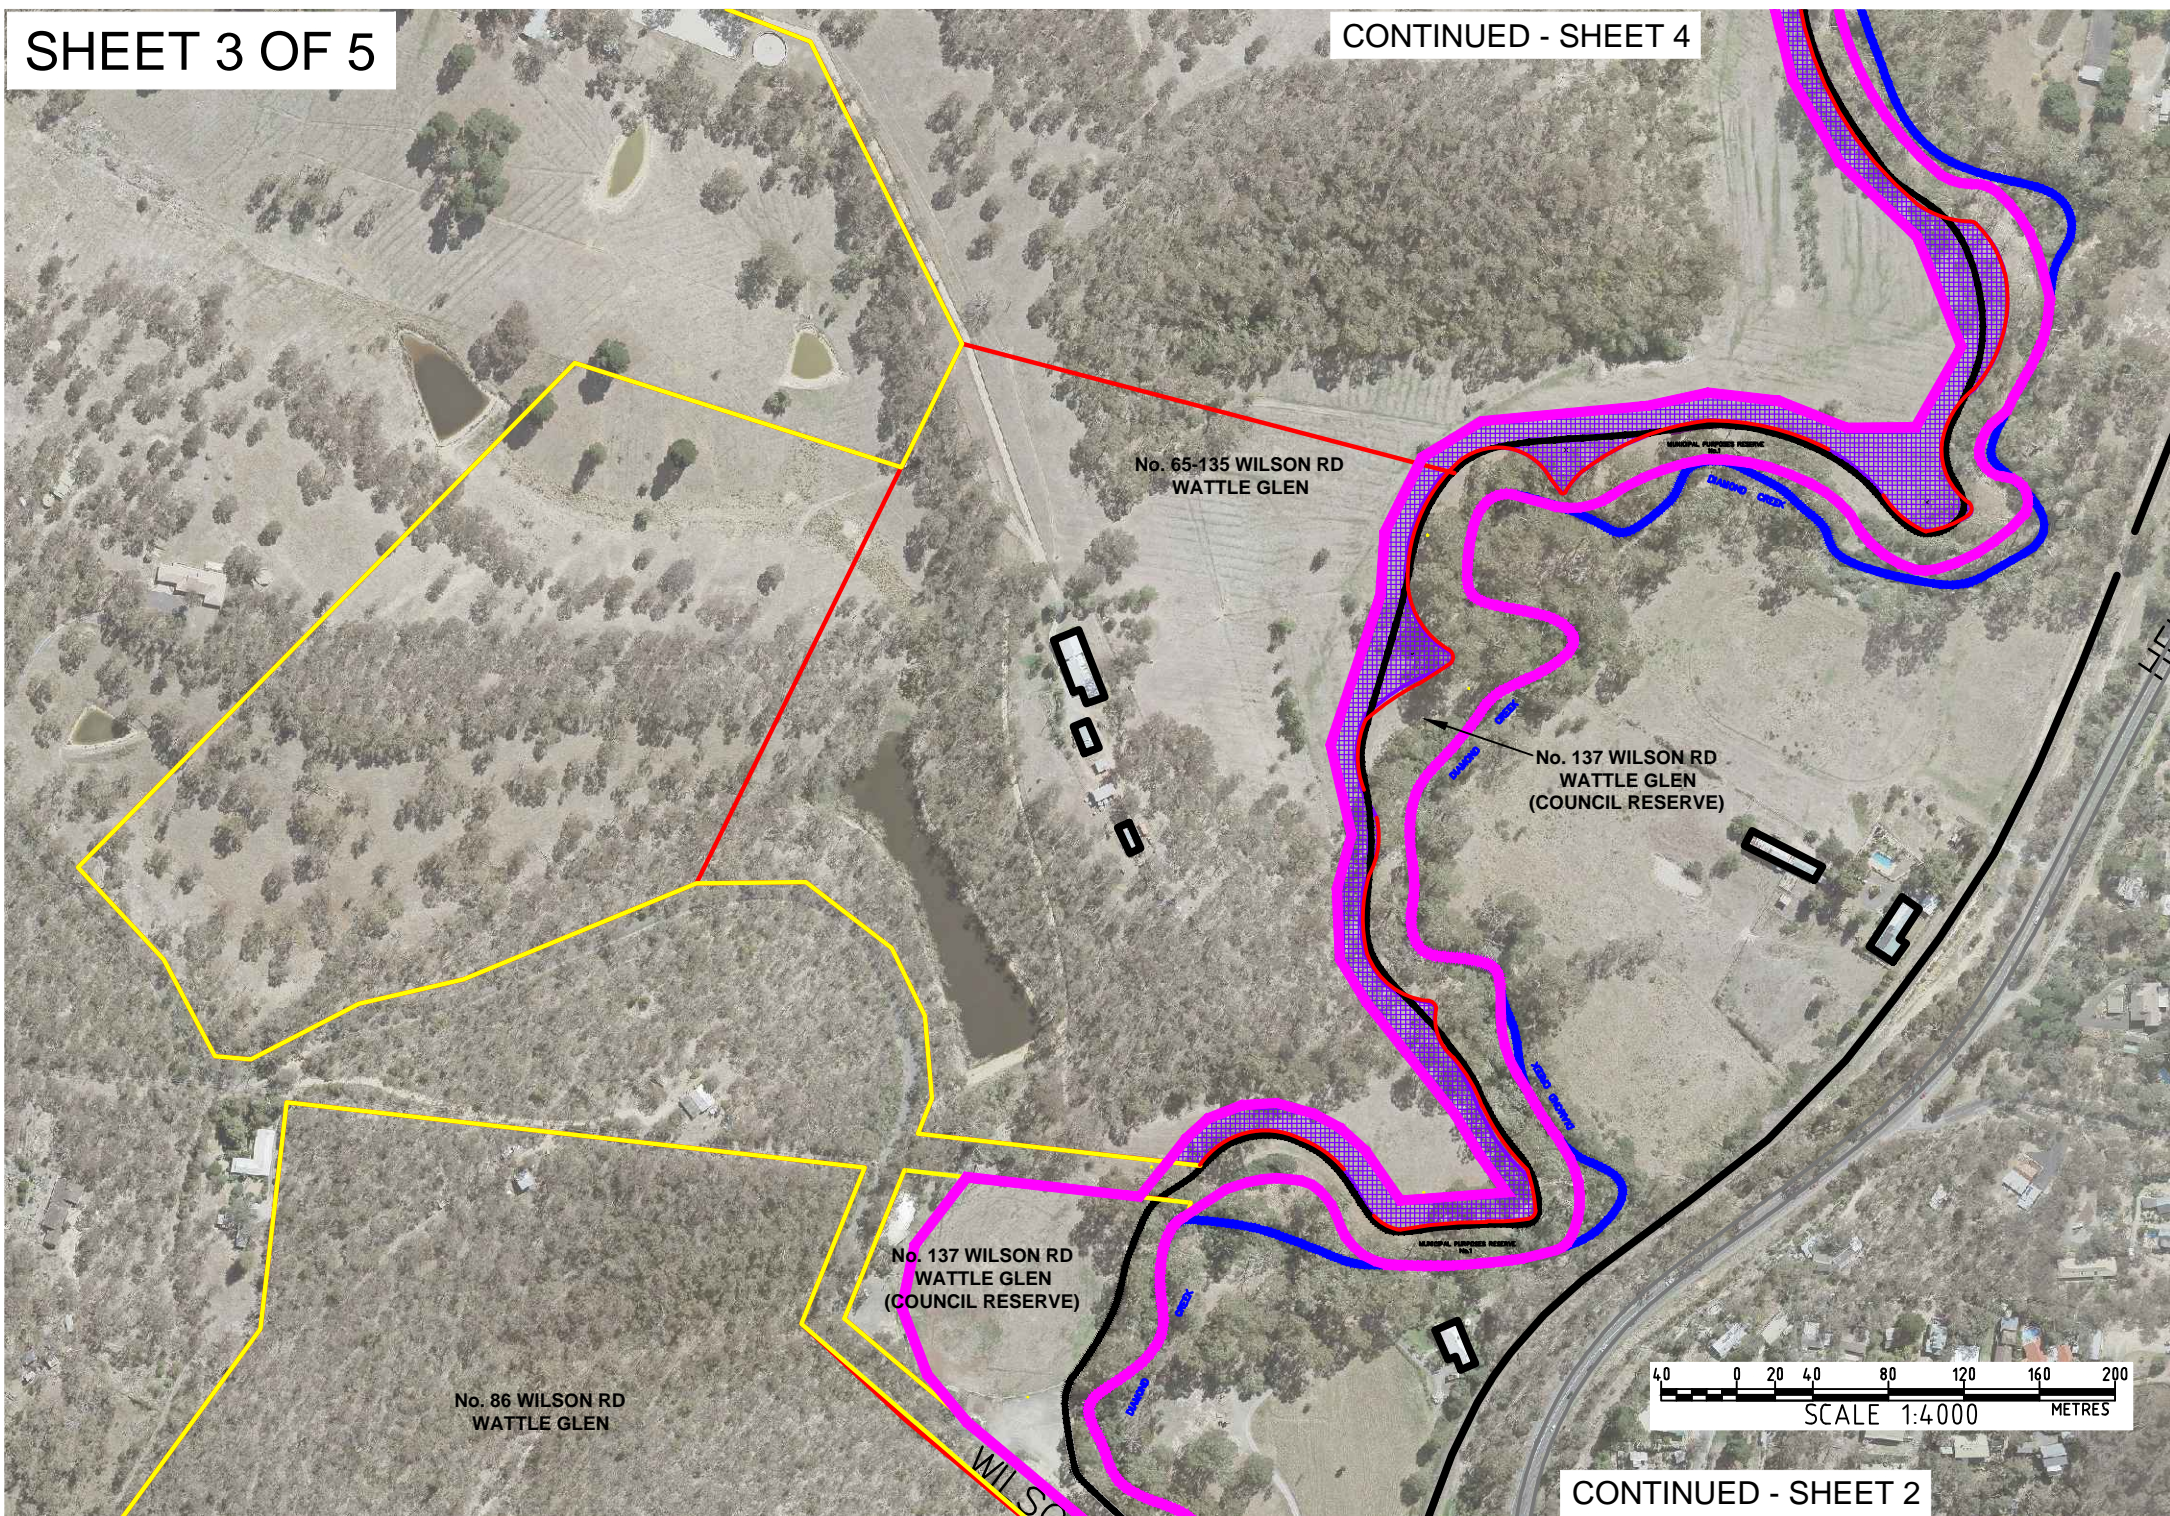



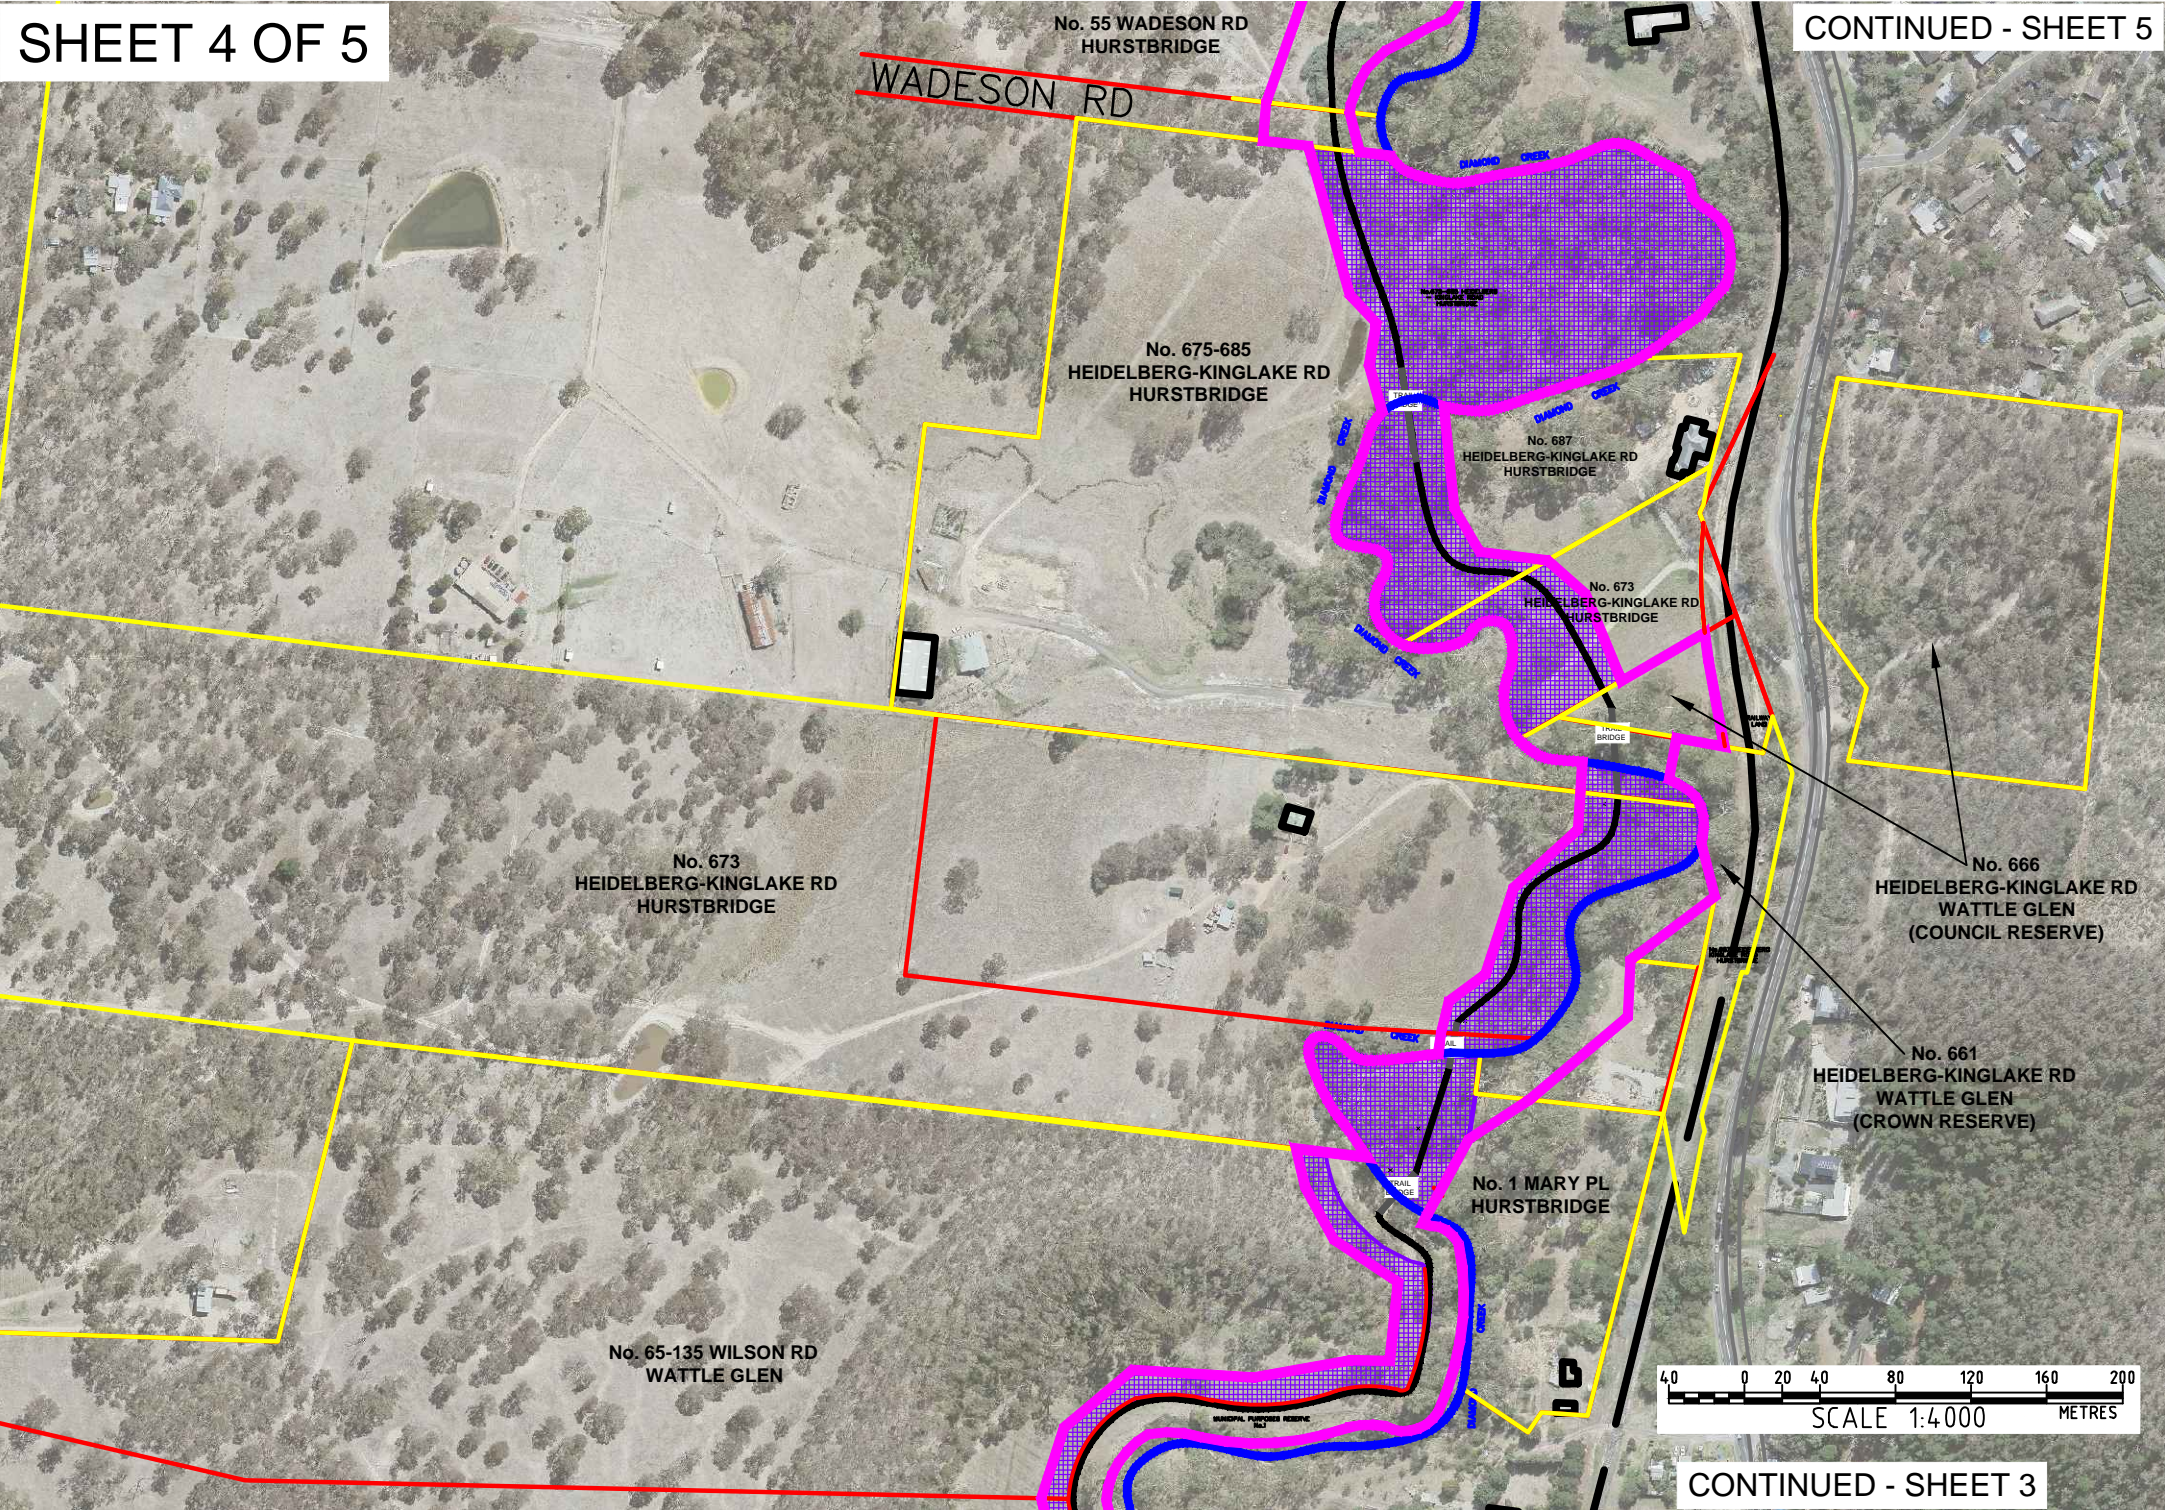

No. 55 WADESON RD  
HURSTBRIDGE

WADESON RD

No. 675-685  
HEIDELBERG-KINGLAKE RD  
HURSTBRIDGE

No. 687  
HEIDELBERG-KINGLAKE RD  
HURSTBRIDGE

No. 673  
HEIDELBERG-KINGLAKE RD  
HURSTBRIDGE

No. 673  
HEIDELBERG-KINGLAKE RD  
HURSTBRIDGE

No. 666  
HEIDELBERG-KINGLAKE RD  
WATTLE GLEN  
(COUNCIL RESERVE)

No. 661  
HEIDELBERG-KINGLAKE RD  
WATTLE GLEN  
(CROWN RESERVE)

No. 1 MARY PL  
HURSTBRIDGE

No. 65-135 WILSON RD  
WATTLE GLEN





